

- (E) The parties hereto have agreed to enter into this Sub-Deed in the manner hereinafter appearing.
- (F) The Director of Lands has given its approval to this Sub-Deed in accordance with Special Condition No. (24)(a) of the Government Grant.

NOW THIS SUB-DEED WITNESSETH as follows:-

SECTION 1: DEFINITIONS AND INTERPRETATION

1. Definitions

- (a) Expressions used in this Sub-Deed shall (unless otherwise specifically defined or re-defined herein) have the meanings defined in the Principal Deed.
- (b) In this Sub-Deed the following expressions shall have the following meanings except where the context otherwise permits or requires:-

“Accessible Residential Car Parking Spaces within Phase 2B”

means the Accessible Residential Car Parking Spaces which are located within Phase 2B which are located on the Lower Ground Floor and for the purposes of identification only shown coloured Red and marked with “a” on the Sub-Deed Plans (drawing no. DMC-2B-02-1);

“Area for Air-conditioning within Phase 2B”

means the Area for Air-conditioning which are located within Phase 2B which are for identification purpose shown coloured Orange on the Sub-Deed Plans and/or the plan(s) annexed to any Sub-Sub-Deed(s);

“Common Areas and Facilities within Phase 2B”

means collectively the Development Common Areas and Facilities within Phase 2B, the Residential Common Areas and Facilities within Phase 2B, the Residential Carpark Common Areas and Facilities within Phase 2B and all those parts and such of the facilities of Phase 2B designated as common areas and facilities in any other Sub-Deed(s) or Sub-Sub-Deed(s);

“Development Common Areas and Facilities within Phase 2B”

means those parts of the Common Areas and Facilities within Phase 2B and includes:-

- (a) (i) exhaust pipe duct(s) of emergency generator; and
- (ii) to the extent not specifically provided in sub-paragraph (i) above, such other parts of Phase 2B:-
- (A) covered by paragraph (a) of the definition of “common parts” set out in section 2 of the Building Management

Ordinance; and/or

- (B) fall within the categories as specified in Schedule 1 to the Building Management Ordinance and included under paragraph (b) of the definition of “common parts” set out in section 2 of the Building Management Ordinance;

which are (insofar as they are capable of being shown on plans) for the purposes of identification only shown coloured Green on the Sub-Deed Plans; and

- (b) such other areas, apparatus, devices, systems and facilities of and in Phase 2B as may from time to time be designated as the Development Common Areas and Facilities within Phase 2B in accordance with this Sub-Deed or any Sub-Sub-Deed(s)

but excluding:-

- (i) the Residential Common Areas and Facilities within Phase 2B and the Residential Carpark Common Areas and Facilities within Phase 2B; and
- (ii) such areas within the Development in respect of which the exclusive right and privilege to hold, use, occupy and enjoy the same belongs to any particular Owner and such facilities within the Development serving only any particular Owner;

“Greenery Areas with Common Access within Phase 2B”

means the Greenery Areas with Common Access which are located within Phase 2B which are for identification purpose shown coloured Brown on the Sub-Deed Plans and/or the plan(s) annexed to any Sub-Sub-Deed(s);

“Kitchen Wall within Phase 2B”

means the full height wall having an fire resistance rating of not less than - /30/30 (if any) adjacent to the exit door of a Residential Unit within Phase 2B with open kitchen which is respectively shown and coloured Violet on the Sub-Deed Plans;

“Non-enclosed Areas within Phase 2B”

means collectively:-

- (a) the balconies of the Residential Units within Phase 2B which are for the purposes of identification only shown coloured Light Indigo on the Sub-Deed Plans and the covered areas underneath the said balconies;
- (b) the utility platforms of the Residential Units within Phase 2B which are for the purposes of identification only shown coloured Light Yellow on

the Sub-Deed Plans and the covered areas underneath the said utility platforms; and

- (c) the Area for Air-conditioning within Phase 2B which are for the purposes of identification only shown coloured Orange on the Sub-Deed Plans and the covered areas underneath the said Area for Air-conditioning within Phase 2B;

“Phase 2B”

means Phase 2B of the Development as demarcated in the Building Plans comprising Daffodil Avenue Tower 1, Daffodil Avenue Tower 2 and Daffodil Avenue Tower 3, podium floors, 775 Residential Units, 204 Residential Car Parking Spaces (which are located on the Basement 1 Floor and the Lower Ground Floor and (insofar as they are capable of being shown on plans) for the purposes of identification only shown on the Sub-Deed Plans (drawing nos. DMC-2B-01, DMC-2B-01-1, DMC-2B-02 and DMC-2B-02-1)) and the Common Areas and Facilities within Phase 2B;

“Recreational Areas and Facilities within Phase 2B”

means the Recreational Areas and Facilities which are located within Phase 2B which are for identification purpose shown coloured Red Cross-Hatched Black on the Sub-Deed Plans and/or the plan(s) annexed to any Sub-Sub-Deed(s);

“Recreational Areas and Facilities Car Parking Spaces within Phase 2B”

means the Recreational Areas and Facilities Car Parking Spaces which are located within Phase 2B which are located on the Lower Ground Floor and for the purposes of identification only shown coloured Red Cross-Hatched Indigo and marked with “c” on the Sub-Deed Plans (drawing no. DMC-2B-02-1);

“Residential Carpark Common Areas and Facilities within Phase 2B”

means those parts of the Common Areas and Facilities within Phase 2B and includes:-

- (a) (i) the Common EV Facilities, all the driveways, circulation and manoeuvring spaces, passages, corridors, ramps and staircases within Phase 2B which are intended for the common use and benefit of the Carpark as a whole;
- (ii) such other areas, apparatus, devices, systems and facilities of and in the Development and within Phase 2B intended for the common use and benefit of the Carpark as a whole;
- (iii) to the extent not specifically provided in sub-paragraphs (i) and (ii) above, such other parts of Phase 2B:-
 - (A) covered by paragraph (a) of the definition of “common parts” set out in section 2 of the Building Management

Ordinance; and/or

- (B) fall within the categories as specified in Schedule 1 to the Building Management Ordinance and included under paragraph (b) of the definition of “common parts” set out in section 2 of the Building Management Ordinance;

which are (insofar as they are capable of being shown on plans) for the purposes of identification only shown coloured Yellow on the Sub-Deed Plans; and

- (b) such other areas, apparatus, devices, systems and facilities of and in Phase 2B as may from time to time be designated as the Residential Carpark Common Areas and Facilities within Phase 2B in accordance with this Sub-Deed or any Sub-Sub-Deed(s)

but excluding:-

- (i) the Development Common Areas and Facilities within Phase 2B and the Residential Common Areas and Facilities within Phase 2B; and
- (ii) such areas within the Development in respect of which the exclusive right and privilege to hold, use, occupy and enjoy the same belongs to any particular Owner and such facilities within the Development serving only any particular Owner;

“Residential Common Areas and Facilities within Phase 2B”

means those parts of the Common Areas and Facilities within Phase 2B and includes:-

- (a) (i) the Curtain Wall (excluding all windows forming part of the Residential Units), external walls (including non-structural prefabricated external walls which are (insofar as they are capable of being shown on plans) for the purposes of identification only shown in Indigo dotted lines and marked “Non-structural Prefabricated External Wall” on the Sub-Deed Plans), external wall finishes, glass parapet walls, architectural features, top of canopies of balconies, top of canopies of utility platforms, top of canopies of areas for air-conditioning and surfaces of the Residential Accommodation;
- (ii) the Accessible Residential Car Parking Spaces within Phase 2B, caretaker’s office (for the purpose of identification only marked “Caretaker’s Office” on the Sub-Deed Plans), the Greenery Areas with Common Access within Phase 2B, the Recreational Areas and Facilities within Phase 2B, cast-in anchors for anchoring of fall-arresting-devices by workers, covered

landscape areas (for the purpose of identification only shown coloured Red Hatched Brown on the Sub-Deed Plans), covered walkway (for the purpose of identification only shown coloured Red Hatched Indigo on the Sub-Deed Plans) and such of the passages, the Recreational Areas and Facilities Car Parking Spaces within Phase 2B, the Residential Loading and Unloading Spaces within Phase 2B (not being the Recreational Areas and Facilities Loading and Unloading Space), the Visitor Parking Spaces within Phase 2B, common corridors and lift lobbies, entrances, landings, entrance lobbies, hose reels, structural walls, stairways, areas for the installation or use of aerial broadcast distribution or telecommunications network facilities, electrical cabinet, electrical ducts, electrical rooms, electrical meter cabinet, extra low voltage ducts, emergency generator room, fire services & sprinkler pump room, fire services pump rooms, fireman's lift lobbies, fan room, portable and flushing water tank, flushing water tank, filtration plant room, lavatories for watchman and management staff, pipe ducts (P.D.), potable water tank, potable and flushing water pump room, sewage pump room, sewage water tank, refuse storage and material recovery rooms, fire service control valve rooms, switch rooms, telecommunication ducts, water meter cabinet, wider common corridors and lift lobbies (for the purpose of identification only marked "Wider Common Corridors and Lift Lobbies" on the Sub-Deed Plans and shown coloured Red Hatched Black), common flat roofs, roofs and flat roofs not forming parts of Residential Units, and such of the lifts, lift shafts, firemen's lifts, lighting, drains, channels, sewers, wires, cables, air conditioning and ventilation system and other facilities whether ducted or otherwise through which fresh or flushing water, sewage, gas, electricity and other services are supplied to the Residential Accommodation, pumps, tanks, sanitary fittings, electrical installations, fittings, equipment and apparatus, fire prevention and fighting equipment and apparatus, security systems and apparatus, ventilation system, permanent artificial lighting at staircases and the backup automatic activated emergency lighting system;

- (iii) such other areas, apparatus, devices, systems and facilities of and in the Residential Accommodation within Phase 2B intended for the common use and benefit of the Owners, residents or tenants of the Residential Accommodation and their bona fide guests, visitors or invitees,
- (iv) to the extent not specifically provided in sub-paragraphs (i) to (iii) above, such other parts of Phase 2B:-

- (A) covered by paragraph (a) of the definition of “common parts” set out in section 2 of the Building Management Ordinance; and/or
- (B) fall within the categories as specified in Schedule 1 to the Building Management Ordinance and included under paragraph (b) of the definition of “common parts” set out in section 2 of the Building Management Ordinance;

which are (insofar as they are capable of being shown on plans) for the purposes of identification only shown coloured Red, Red Cross-Hatched Black, Red Hatched Black, Red Hatched Brown, Red Hatched Indigo, Red Cross-Hatched Indigo and Indigo dotted lines on the Sub-Deed Plans; and

- (b) such other areas, apparatus, devices, systems and facilities of and in Phase 2B as may from time to time be designated as the Residential Common Areas and Facilities within Phase 2B in accordance with this Sub-Deed or any Sub-Sub-Deed(s)

but excluding:-

- (i) the Development Common Areas and Facilities within Phase 2B and the Residential Carpark Common Areas and Facilities within Phase 2B; and
- (ii) such areas within the Development in respect of which the exclusive right and privilege to hold, use, occupy and enjoy the same belongs to any particular Owner and such facilities within the Development serving only any particular Owner;

“Residential Loading and Unloading Spaces within Phase 2B”

means the Residential Loading and Unloading Spaces which are located within Phase 2B which are located on the G1 Floor and for the purposes of identification only shown coloured Red and marked with “e” on the Sub-Deed Plans (drawing no. DMC-2B-03-1);

“Visitor Parking Spaces within Phase 2B”

means the Visitor Parking Spaces which are located within Phase 2B which are located on the G1 Floor and for the purposes of identification only shown coloured Red and marked with “f” on the Sub-Deed Plans (drawing no. DMC-2B-03-1);

“Sub-Deed Plans”

means the plans certified as to their accuracy by the Authorized Person annexed to this Sub-Deed for identifying various parts of Phase 2B (including without limitation the Common Areas and Facilities within Phase 2B); and

“Sub-Sub-Deed”

means a Sub-Sub-Deed of Mutual Covenant to be entered into between the First Owner and another co-owner or owners of Phase 2B setting forth the rights and obligations of any component part of Phase 2B and “**Sub-Sub-Deeds**” shall be construed accordingly.

2. **Interpretation**

- (a) In this Sub-Deed (if the context permits or requires) words importing the singular number only shall include the plural number and vice versa and words importing the masculine gender only shall include the feminine gender and the neuter and vice versa and words importing persons shall include corporations and vice versa.
- (b) References to any ordinance or statutory provisions shall include or mean any statutory amendments, modifications or re-enactments thereof from time to time being in force.
- (c) In this Sub-Deed, unless the context requires otherwise, any reference to a Clause or Section or Schedule is a reference to the Clause of or Section of or Schedule to this Sub-Deed.

SECTION 2: OPERATIVE PART

3. **Grant of rights to the First Owner**

- (a) The First Owner shall at all times hereafter, subject to and with the benefit of the Government Grant, have the sole and exclusive right and privilege to hold, use, occupy and enjoy to the exclusion of the Phase 2B First Assignee the whole of Phase 2B together with the appurtenances thereto and the entire rents and profits thereof SAVE AND EXCEPT the Phase 2B First Assignee’s Unit and the Common Areas and Facilities within Phase 2B and SUBJECT TO the rights and privileges granted to the Phase 2B First Assignee by the aforesaid Assignment and SUBJECT TO the provisions of the Principal Deed, the Deed of Mutual Grant and this Sub-Deed.
- (b) The First Owner shall at all times hereafter, subject to and with the benefit of the Government Grant, have the right without the necessity of making any Owner entitled to the exclusive use occupation and enjoyment of any part or parts of the Land or the Development within Phase 2B a party thereto to enter into Sub-Sub-Deed(s) in respect of the First Owner’s Premises PROVIDED THAT such Sub-Sub-Deed(s) shall not conflict with the provisions of the Principal Deed, the Deed of Mutual Grant and this Sub-Deed nor affect the rights, interests or obligations of the other Owners bound by any other previous Sub-Sub-Deed(s) and shall be subject to the approval of the Director, unless otherwise waived.

4. **Grant of rights to the Phase 2B First Assignee**

The Phase 2B First Assignee shall at all times hereafter, subject to and with the benefit of the Government Grant, the Principal Deed, the Deed of Mutual Grant and this Sub-Deed, have the full and exclusive right and privilege to hold, use, occupy and enjoy to the exclusion of the First Owner the Phase 2B First Assignee's Unit by the said Assignment together with the appurtenances thereto and the entire rents and profits thereof.

5. Right of Owners to assign without reference to other Owners

- (a) Every Owner of Phase 2B shall have the full right and liberty without reference to any other Owner or any person who may be interested in any other Undivided Share(s) in any way whatsoever and without the necessity of making such other Owner or such person a party to the transaction to sell, assign, mortgage, charge, lease, license or otherwise dispose of or deal with his Undivided Share(s) or interest of and in the Land and the Development together with the sole and exclusive right and privilege to hold, use, occupy and enjoy such part(s) of the Development which may be held therewith PROVIDED THAT any such transaction shall be expressly subject to and with the benefit of the Principal Deed, the Deed of Mutual Grant and this Sub-Deed.
- (b) Each Undivided Share and the sole and exclusive right and privilege to hold, use, occupy and enjoy any part of Phase 2B shall be held by the Owner from time to time of such Undivided Share subject to and with the benefit of the easements, rights, privileges and obligations, and the covenants and provisions contained in this Sub-Deed, the Principal Deed (including the Second Schedule thereto) and the Deed of Mutual Grant.
- (c) The Owner or Owners for the time being of each Undivided Share allocated to any part of Phase 2B shall at all times hereafter be bound by and shall observe and perform the covenants, provisions and restrictions contained in this Sub-Deed and the Principal Deed (including the Third Schedule thereto) and such Owner shall comply with the House Rules from time to time in force so far as the same are binding on such Owner.

6. Right of Owners to occupy not to be dealt with separately from Undivided Shares

- (a) The sole and exclusive right and privilege to hold, use, occupy and enjoy any part of Phase 2B shall not be sold, assigned, mortgaged, charged, leased or otherwise dealt with separately from the Undivided Share(s) with which the same is held PROVIDED ALWAYS that the provisions of this Clause, subject to the Government Grant, do not extend to any lease, tenancy or licence with a term not exceeding ten (10) years.
- (b) The right to the exclusive use, occupation and enjoyment of balcony, utility platform, Area for Air-conditioning within Phase 2B, flat roof, roof, garden or stairhood specifically assigned by the First Owner shall not be sold, assigned,

mortgaged, charged, leased or otherwise dealt with separately from the Residential Unit within Phase 2B with which such balcony, utility platform, Area for Air-conditioning within Phase 2B, flat roof, roof, garden or stairhood is held.

7. Common Areas and Facilities within Phase 2B

- (a) The Common Areas and Facilities within Phase 2B shall form part of the Common Areas and Facilities.
- (b) The Development Common Areas and Facilities within Phase 2B shall form part of the Development Common Areas and Facilities.
- (c) The Residential Common Areas and Facilities within Phase 2B shall form part of the Residential Common Areas and Facilities.
- (d) The Residential Carpark Common Areas and Facilities within Phase 2B shall form part of the Residential Carpark Common Areas and Facilities.
- (e) The Recreational Areas and Facilities within Phase 2B shall form part of the Recreational Areas and Facilities.

8. Annual budget

For the avoidance of doubt, upon the execution of this Sub-Deed:-

- (a) the first part of the annual budget referred in Clause 4.6(a) of the Principal Deed shall cover as well all expenditure which in the opinion of the Manager (whose decision shall be conclusive save for manifest error) is specifically referable to the Development Common Areas and Facilities within Phase 2B;
- (b) the second part of the annual budget referred in Clause 4.6(b) of the Principal Deed shall cover as well all expenditure which in the opinion of the Manager (whose decision shall be conclusive save for manifest error) is specifically referable to the Residential Common Areas and Facilities within Phase 2B; and
- (c) the third part of the annual budget referred in Clause 4.6(c) of the Principal Deed shall cover as well all expenditure which in the opinion of the Manager (whose decision shall be conclusive save for manifest error) is specifically referable to the Residential Carpark Common Areas and Facilities within Phase 2B.

9. Application of the Principal Deed

All the covenants provisions terms stipulations and agreements in the Principal Deed and in particular the powers of the Manager contained in the Principal Deed and the obligation to pay management expenses and other payments and deposits shall apply and take effect and be binding on the parties hereto as if the same had been

specifically set out in this Sub-Deed in full. In the event that any of the provisions of this Sub-Deed shall be inconsistent and shall conflict with the Principal Deed, the provisions of the Principal Deed shall prevail.

10. Assignment of Common Areas and Facilities within Phase 2B

- (a) Upon execution of this Sub-Deed, the First Owner shall assign to and vest in the Manager free of costs or consideration as trustee for all Owners for the time being the whole of the Undivided Shares allocated to the Common Areas and Facilities within Phase 2B together with the Common Areas and Facilities within Phase 2B subject to and with the benefit of the Government Grant, the Principal Deed and this Sub-Deed.
- (b) Such Undivided Shares together with the right to hold, use, occupy and enjoy the Common Areas and Facilities within Phase 2B shall be held by the Manager on trust for the benefit of all the Owners for the time being and in the event the Manager shall resign or be dismissed or wound up or a receiving order made against it and another manager appointed in its stead in accordance with the Principal Deed, then the Manager or the liquidator or the receiver (as the case may be) shall assign free of costs or consideration such Undivided Shares together with the Common Areas and Facilities within Phase 2B to the new manager upon the same trust PROVIDED THAT if an Owners' Corporation is formed it may require the Manager for the time being or its liquidator or receiver (as the case may be) to assign such Undivided Shares and transfer the management responsibility to it free of costs or consideration and in which event the Manager shall assign free of costs or consideration the Undivided Shares allocated to the Common Areas and Facilities within Phase 2B together with the Common Areas and Facilities within Phase 2B and transfer free of costs or consideration the management responsibility to the Owners' Corporation which shall hold such Undivided Shares on trust for the benefit of all the Owners for the time being.

11. Accessible Residential Car Parking Spaces within Phase 2B

The Accessible Residential Car Parking Spaces within Phase 2B shall form part of the Accessible Residential Car Parking Spaces. All covenants provisions terms stipulations and agreements contained in the Principal Deed in respect of the Accessible Residential Car Parking Spaces shall apply to the Accessible Residential Car Parking Spaces within Phase 2B.

12. Recreational Areas and Facilities within Phase 2B

The Recreational Areas and Facilities within Phase 2B shall form part of the Recreational Areas and Facilities. All covenants provisions terms stipulations and agreements contained in the Principal Deed in respect of the Recreational Areas and Facilities shall apply to the Recreational Areas and Facilities within Phase 2B.

13. Recreational Areas and Facilities Car Parking Spaces within Phase 2B

The Recreational Areas and Facilities Car Parking Spaces within Phase 2B shall form part of the Recreational Areas and Facilities Car Parking Spaces. All covenants provisions terms stipulations and agreements contained in the Principal Deed in respect of the Recreational Areas and Facilities Car Parking Spaces shall apply to the Recreational Areas and Facilities Car Parking Spaces within Phase 2B.

14. Residential Loading and Unloading Spaces within Phase 2B

The Residential Loading and Unloading Spaces within Phase 2B shall form part of the Residential Loading and Unloading Spaces. All covenants provisions terms stipulations and agreements contained in the Principal Deed in respect of the Residential Loading and Unloading Spaces shall apply to the Residential Loading and Unloading Spaces within Phase 2B.

15. Visitor Parking Spaces within Phase 2B

The Visitor Parking Spaces within Phase 2B shall form part of the Visitor Parking Spaces. All covenants provisions terms stipulations and agreements contained in the Principal Deed in respect of the Visitor Parking Spaces shall apply to the Visitor Parking Spaces within Phase 2B.

16. Greenery Areas with Common Access within Phase 2B

The Greenery Areas with Common Access within Phase 2B shall form part of the Greenery Areas with Common Access. All covenants provisions terms stipulations and agreements contained in the Principal Deed in respect of the Greenery Areas with Common Access shall apply to the Greenery Areas with Common Access within Phase 2B.

17. Kitchen Wall within Phase 2B

The Kitchen Wall within Phase 2B shall form part of the Kitchen Wall. All covenants provisions terms stipulations and agreements contained in the Principal Deed in respect of the Kitchen Wall shall apply to the Kitchen Wall within Phase 2B.

18. Non-enclosed Areas within Phase 2B

The Non-enclosed Areas within Phase 2B shall form part of the Non-enclosed Areas. All covenants provisions terms stipulations and agreements contained in the Principal Deed in respect of the Non-enclosed Areas shall apply to the Non-enclosed Areas within Phase 2B.

19. The Building Management Ordinance

No provision in this Sub-Deed shall contradict, overrule or fail to comply with the

provisions of the Building Management Ordinance and the Schedules thereto.

20. Compliance with the Government Grant

- (a) Nothing in this Sub-Deed conflicts with or is in breach of the conditions of the Government Grant. If any provision contained in this Sub-Deed conflicts with the Government Grant, the Government Grant shall prevail.
- (b) All Owners of Phase 2B (including the First Owner) and the Manager covenant with each other to comply with the conditions of the Government Grant so long as they remain as Owners of Phase 2B or (as the case may be) the Manager. The covenants and provisions of this Sub-Deed are binding on all Owners of Phase 2B and the benefit and burden thereof are annexed to the Land and the Development and to the Undivided Share(s) in respect thereof.

21. Chinese translation

The First Owner shall at its own costs and expenses provide a direct translation in Chinese of this Sub-Deed and deposit a copy of this Sub-Deed and its Chinese translation at the management office of the Development within one month after the date of this Sub-Deed. Copies of this Sub-Deed and its Chinese translation shall be made available for inspection by all Owners free of costs at the management office of the Development. A copy of this Sub-Deed or its Chinese translation or both shall be supplied by the Manager to an Owner on request and upon payment of a reasonable charge. All charges received shall be credited to the Special Fund. In the event of dispute as to the effect or construction of this Sub-Deed and its Chinese translation, the English text of this Sub-Deed shall prevail.

22. Plans of Common Areas and Facilities within Phase 2B

A set of the Sub-Deed Plans annexed hereto showing the Common Areas and Facilities within Phase 2B shall be kept at the management office of the Development for inspection by the Owners during normal office hours free of costs and charges.

23. Sub-Deed binding on executors, etc.

The covenants and provisions of this Sub-Deed shall be binding on the parties hereto and their respective executors, administrators, successors in title and assigns and the benefit and burden thereof shall be annexed to the Units within Phase 2B and the Common Areas and Facilities within Phase 2B and to the Undivided Share or Shares held therewith.

IN WITNESS whereof the parties hereto have caused this Sub-Deed to be executed the day and year first above written.

THE SCHEDULE

Allocation of Undivided Shares

Section 1: Summary

<u>Description</u>	<u>Undivided Shares</u>
Phase 2B	
(a) Residential Units	348,668
(b) Residential Car Parking Spaces	5,100
204 Residential Car Parking Spaces <i>(25 Undivided Shares each)</i>	
(c) Common Areas and Facilities within Phase 2B	2,000
Total for Phase 2B:	<u>355,768</u>

Section 2: Allocation of Undivided Shares to each Residential Unit

1. Daffodil Avenue Tower 1

Floor	Flat	Note	No. of Undivided Shares	
			Each Flat	Sub-Total
1/F	A	2	756	756
	B	2	401	401
	C	2	479	479
	D	2	417	417
	E	2	400	400
	F	2	710	710
	G	2	435	435
	H	2	472	472
	J	2	421	421
2/F – 31/F (25 storeys)	A	1	637	15,925
	B	1	374	9,350
	C	1	391	9,775
	D	1	378	9,450
	E	1	380	9,500
	F	1	616	15,400
	G	1	378	9,450
	H	1	412	10,300
	J	1	389	9,725
32/F	A	1	637	637
	B	1	374	374
	C	1	391	391
	D	1	378	378
	E	1	380	380
	F	1	616	616
	G	1	378	378
	H	1	412	412
	J	1	388	388
33/F	A	1	637	637
	B	1	376	376
	C	2	721	721
	D	1	380	380
	E	1	616	616
	F	1	378	378
	G	1	412	412
	H	1	388	388
35/F	A	3	1,035	1,035
	B	3	942	942
	C	3	1,147	1,147
	D	3	1,092	1,092
Total:				115,444

Remark: No 4/F, 13/F, 14/F, 24/F and 34/F. 17/F is refuge floor.

Note 1: means including the balcony, utility platform and area for air-conditioning thereof.

Note 2: means including the flat roof(s) adjacent thereto.

Note 3: means including the flat roof(s) adjacent thereto and the roof(s) thereabove.

2. Daffodil Avenue Tower 2

Floor	Flat	Note	No. of Undivided Shares	
			Each Flat	Sub-Total
G1/F	C	4	518	518
	D	4	490	490
	E	4	649	649
	F	4	674	674
	G	4	497	497
	H	4	548	548
	J	4	514	514
G2/F	C	1	391	391
	D	1	378	378
	E	1	483	483
	F	1	506	506
	G	1	378	378
	H	1	412	412
	J	1	389	389
1/F	A	2	741	741
	B	2	402	402
	C	1	391	391
	D	1	378	378
	E	1	483	483
	F	1	506	506
	G	1	378	378
	H	1	412	412
	J	1	389	389
2/F – 31/F (25 storeys)	A	1	597	14,925
	B	1	374	9,350
	C	1	391	9,775
	D	1	378	9,450
	E	1	483	12,075
	F	1	506	12,650
	G	1	378	9,450
	H	1	412	10,300
	J	1	389	9,725
32/F	A	2	597	597
	B	2	374	374
	C	1	391	391
	D	1	378	378
	E	1	483	483
	F	1	506	506
	G	1	378	378
	H	1	412	412
	J	1	388	388
33/F	A	1	597	597
	B	1	374	374
	C	2	721	721
	D	1	483	483

	E	1	506	506
	F	1	378	378
	G	1	412	412
	H	1	388	388
35/F	A	3	1,016	1,016
	B	3	942	942
	C	3	1,097	1,097
	D	3	1,092	1,092
Total:				120,520

Remark: No 4/F, 13/F, 14/F, 24/F and 34/F. 17/F is refuge floor.

Note 1: means including the balcony, utility platform and area for air-conditioning thereof.

Note 2: means including the flat roof(s) adjacent thereto.

Note 3: means including the flat roof(s) adjacent thereto and the roof(s) thereabove.

Note 4: means including the garden(s) thereof.

3. Daffodil Avenue Tower 3

Floor	Flat	Note	No. of Undivided Shares	
			Each Flat	Sub-Total
G1/F	C	4	518	518
	D	4	490	490
	E	4	649	649
	F	4	674	674
	G	4	497	497
	H	4	548	548
	J	4	514	514
G2/F	C	1	391	391
	D	1	378	378
	E	1	483	483
	F	1	506	506
	G	1	378	378
	H	1	412	412
	J	1	389	389
1/F	A	2	741	741
	B	2	402	402
	C	1	391	391
	D	1	378	378
	E	1	483	483
	F	1	506	506
	G	1	378	378
	H	1	412	412
	J	1	389	389
2/F – 29/F (23 storeys)	A	1	597	13,731
	B	1	374	8,602
	C	1	391	8,993
	D	1	378	8,694
	E	1	483	11,109
	F	1	506	11,638
	G	1	378	8,694
	H	1	412	9,476
	J	1	389	8,947
30/F	A	1	597	597
	B	1	374	374
	C	1	391	391
	D	1	378	378
	E	1	483	483
	F	1	506	506
	G	1	378	378
	H	1	412	412
	J	1	388	388
31/F	A	1	597	597
	B	1	374	374
	C	2	721	721
	D	1	483	483

	E	1	506	506
	F	1	378	378
	G	1	412	412
	H	1	388	388
32/F	A	3	1,016	1,016
	B	3	942	942
	C	3	1,097	1,097
	D	3	1,092	1,092
Total:				112,704

Remark: No 4/F, 13/F, 14/F and 24/F. 17/F is refuge floor.

Note 1: means including the balcony, utility platform and area for air-conditioning thereof.

Note 2: means including the flat roof(s) adjacent thereto.

Note 3: means including the flat roof(s) adjacent thereto and the roof(s) thereabove.

Note 4: means including the garden(s) thereof.

The First Owner

EXECUTED as a deed and **SEALED** with)
the Common Seal of the **First Owner** in)
accordance with the articles of)
association and **SIGNED** by)
)
)
)
)
duly authorised by a board resolution of)
its directors whose signature(s) is/are)
verified by:-)

Phase 2B First Assignee

[Where the Phase 2B First Assignee is an individual(s)]

SIGNED, SEALED and DELIVERED by the)
Phase 2B First Assignee (Holder(s) of)
[] in the presence of:-)
)

INTERPRETED to the Phase 2B First Assignee by:-

[OR where the Phase 2B First Assignee adopts common seal]


EXECUTED as a deed and **SEALED** with)
the Common Seal of the **Phase 2B First**)
Assignee in accordance with the articles)
of association and **SIGNED** by)
)
)
)
duly authorised by a board resolution of)
its directors [in the presence of / whose)
signature(s) is/are verified by]:-)

[OR where the Phase 2B First Assignee does not adopt common seal]


SIGNED as a deed by)
)
)
)
duly authorized for and on behalf of the)
Phase 2B First Assignee in the presence)
of:-)

The DMC Manager


EXECUTED as a deed and **SEALED** with)
the Common Seal of the **DMC Manager**)
in accordance with the articles of)
association and **SIGNED** by)
)
)
)
)
duly authorised by a board resolution of)
its directors whose signature(s) is/are)
verified by :-)

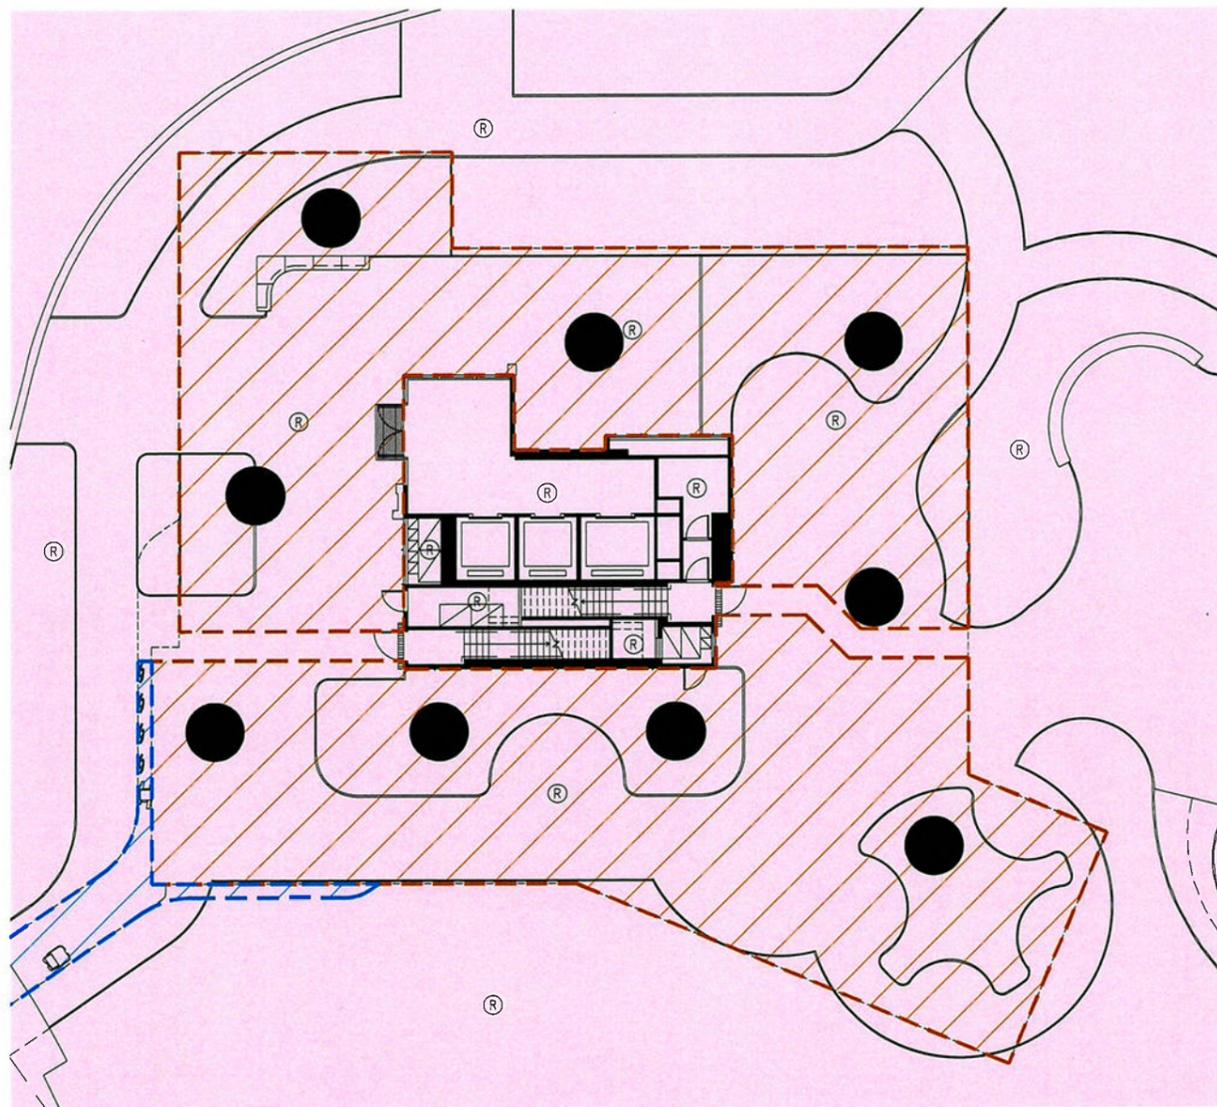

DAFFODIL AVENUE TOWER 1 - G1 FLOOR PLAN

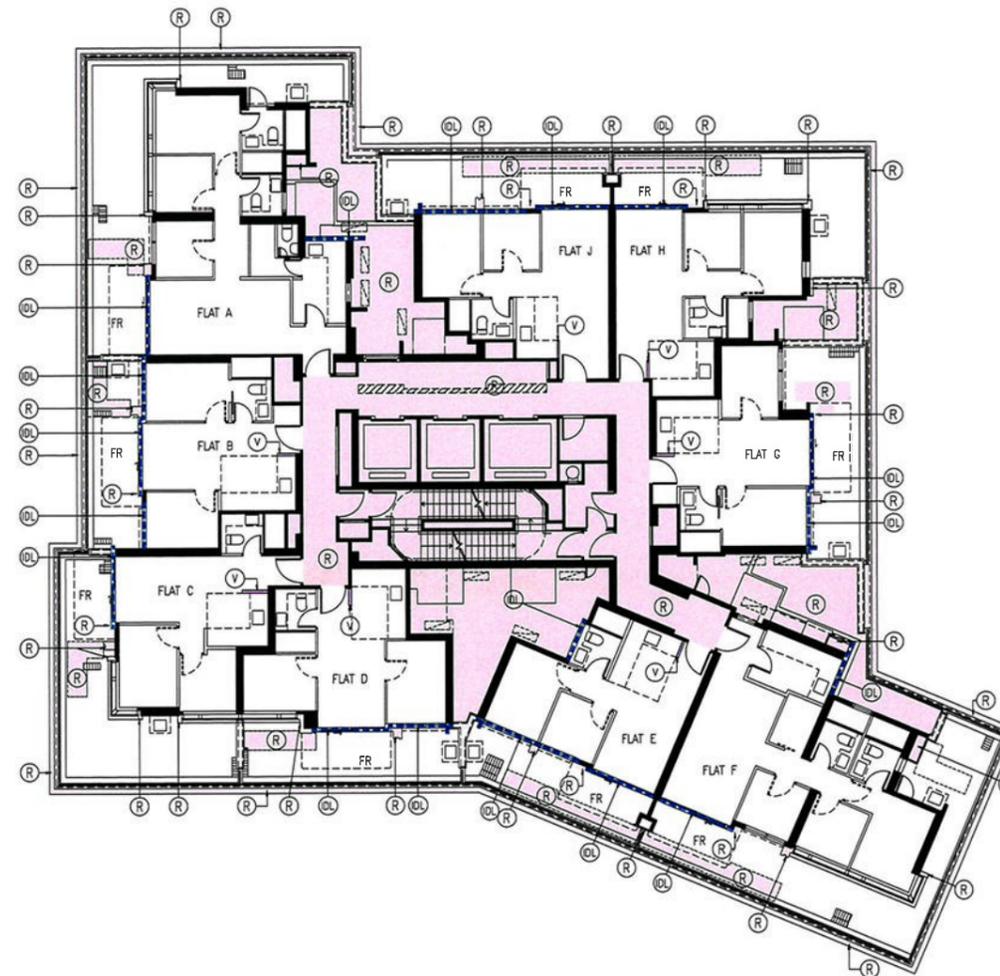

DAFFODIL AVENUE TOWER 1 - 1ST FLOOR PLAN

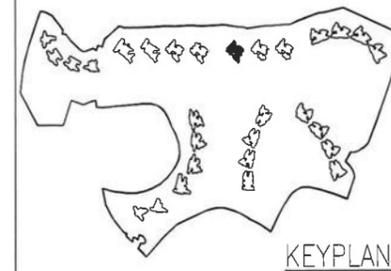

COLOUR LEGEND

- R RESIDENTIAL COMMON AREAS AND FACILITIES WITHIN PHASE 2B
- / / WIDER COMMON CORRIDORS AND LIFT LOBBIES (RESIDENTIAL COMMON AREAS AND FACILITIES WITHIN PHASE 2B)
- V KITCHEN WALL WITHIN PHASE 2B
- / / (DL) NON-STRUCTURAL PREFABRICATED EXTERNAL WALL (INDIGO DOTTED LINE)
- / / COVERED WALKWAY (RED HATCHED INDIGO)
- / / COVERED LANDSCAPED AREAS (RED HATCHED BROWN)

LEGEND

FR FLAT ROOF

D	18 DEC 2025	5TH ISSUE
C	08 DEC 2025	4TH ISSUE
B	20 NOV 2025	3TH ISSUE
A	20 OCT 2025	2ND ISSUE
NUMBER / 號	DATE / 日期	MODIFICATION / 更改

P&T Architects Limited
巴馬丹拿建築師有限公司
 www.p-t-group.com T: 852-2575 6575

PROJECT / 工程項目
 SAI SHA DEVELOPMENT
 8 HOI YING ROAD, TAI PO
 NEW TERRITORIES, HONG KONG
 SITE B - T.P.T.L. 253 RP


DRAWING / 圖名
 DAFFODIL AVENUE TOWER 1
 G1 FLOOR PLAN &
 FIRST FLOOR PLAN

SCALE / 比例	JOB NUMBER / 工程編號	
1:250@A3		
DATE / 日期	DRAWING NUMBER / 圖號	
JUN 2022	DMC-T12-001	
	A B C D	
DESIGNED / 設計	CHECKED / 審核	APPROVED / 簽定

* ALL DIMENSIONS ARE IN MILLIMETRES UNLESS OTHERWISE NOTED
 除特別註明外, 所有尺寸均以毫米列
 * DO NOT SCALE DRAWING
 圖中所有尺寸均按圖面為準, 不應量度
 * ALL MEASUREMENTS SHOULD BE VERIFIED ON SITE
 最終尺寸須在現場核對準確
 THE OWNERSHIP OF THE COPYRIGHT OF THIS DRAWING IS RETAINED BY P&T ARCHITECTS LTD. WHOSE CONSENT MUST BE OBTAINED BEFORE ANY USE OR REPRODUCTION OF THE DRAWING OR ANY PART THEREOF CAN BE MADE.
 圖紙內容版權歸巴馬丹拿建築師有限公司所有, 採用或複製圖紙內容, 必需經本公司同意。

I HEREBY CERTIFY THE ACCURACY OF THIS PLAN

CHAN WAN MING
 AUTHORIZED PERSON (ARCHITECT)
 18 DECEMBER 2025

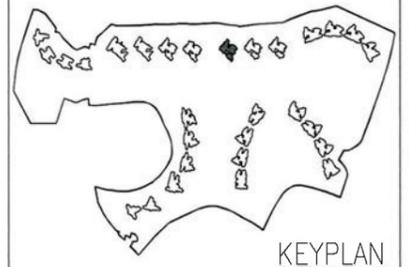

- COLOUR LEGEND**
- (R) RESIDENTIAL COMMON AREAS AND FACILITIES WITHIN PHASE 2B
 - (DL) WIDER COMMON CORRIDORS AND LIFT LOBBIES (RESIDENTIAL COMMON AREAS AND FACILITIES WITHIN PHASE 2B)
 - (V) KITCHEN WALL WITHIN PHASE 2B
 - (LI) BALCONY
 - (LY) UTILITY PLATFORM
 - (O) AREA FOR AIR-CONDITIONING WITHIN PHASE 2B
 - (IDL) NON-STRUCTURAL PREFABRICATED EXTERNAL WALL (INDIGO DOTTED LINE)

D	18 DEC 2025	5TH ISSUE
C	08 DEC 2025	4TH ISSUE
B	20 NOV 2025	3TH ISSUE
A	20 OCT 2025	2ND ISSUE
NUMBER / 號	DATE / 日期	AMENDMENT / 更改


P&T Architects Limited
巴馬丹拿建築師有限公司
 www.p-t-group.com T: 852-2575 6575

PROJECT / 工程項目
SAI SHA DEVELOPMENT
 8 HOI YING ROAD, TAI PO
 NEW TERRITORIES, HONG KONG
 SITE B - T.P.T.L. 253 RP


DRAWING / 圖名
DAFFODIL AVENUE TOWER 1
 TYPICAL FLOOR PLAN (2/F TO 33/F) &
 REFUGE FLOOR PLAN

SCALE / 比例	JOB NUMBER / 工程編號	
1:250/1/3		
DATE / 日期	DRAWING NUMBER / 圖號	
JUN 2022	DMC-T12-002	
DESIGNED / 設計	CHECKED / 審核	APPROVED / 審定
	A B C D	


* ALL DIMENSIONS ARE IN MILLIMETRES UNLESS OTHERWISE NOTED
 除特別註明外，所有尺寸均以毫米為單位
 * DO NOT SCALE DRAWING
 圖中所有尺寸均為準確，不應量度
 * ALL MEASUREMENTS SHOULD BE VERIFIED ON SITE
 圖紙尺寸須在現場核對為準
 THE OWNERSHIP OF THE COPYRIGHT OF THIS DRAWING IS RETAINED BY P&T ARCHITECTS LTD. WHOSE CONSENT MUST BE OBTAINED BEFORE ANY USE OR REPRODUCTION OF THE DRAWING OR ANY PART THEREOF CAN BE MADE.
 圖紙內容版權歸巴馬丹拿建築師有限公司所有，未經本公司同意，不得复制或重印此圖紙內容，否則本公司將保留法律追討權利。

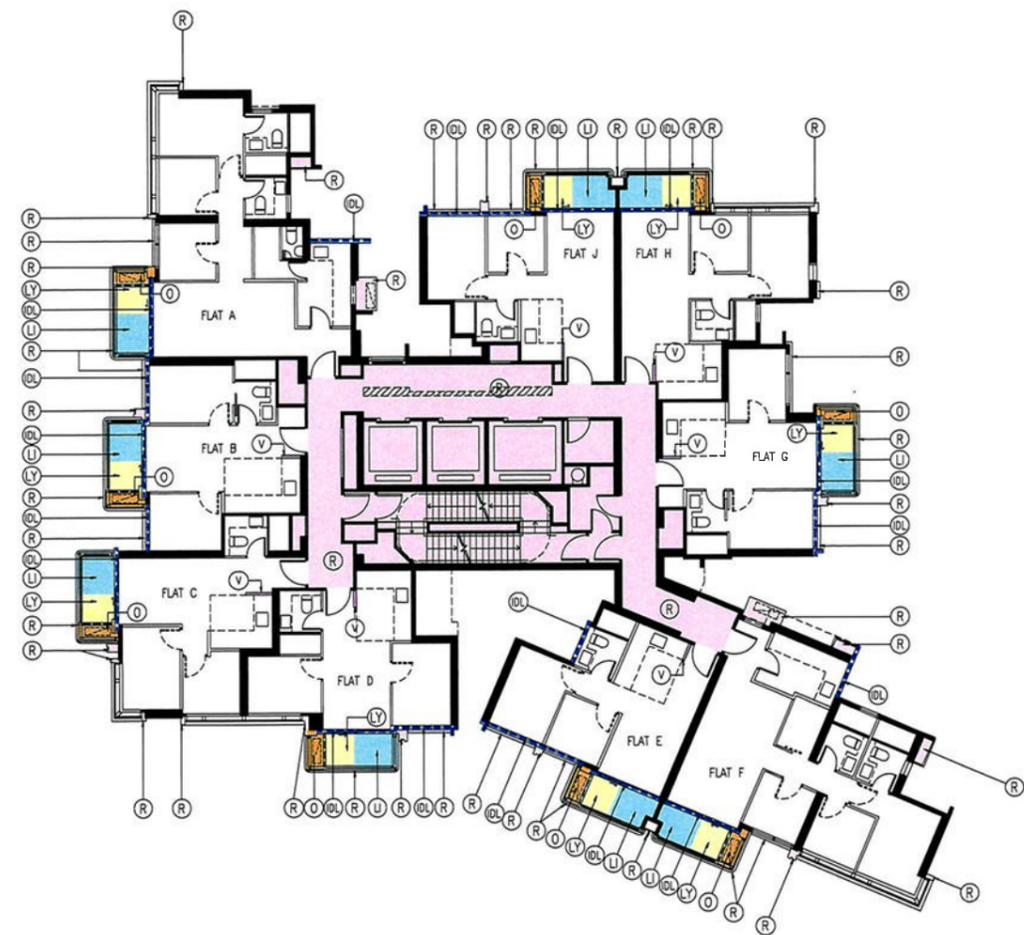

DAFFODIL AVENUE TOWER 1 – TYPICAL FLOOR PLAN (2/F TO 32/F)
 (4/F, 13/F, 14/F & 24/F OMITTED)

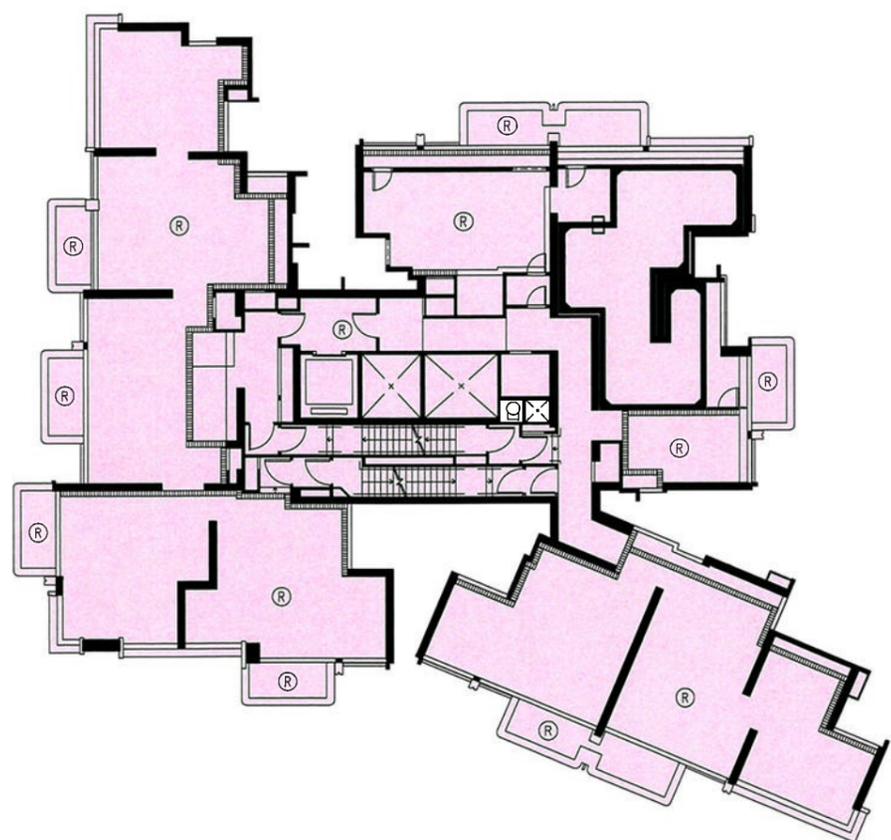

DAFFODIL AVENUE TOWER 1 – REFUGE FLOOR PLAN (17/F)

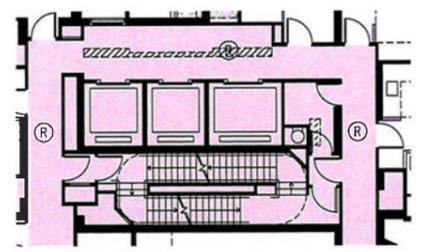


DAFFODIL AVENUE TOWER 1 –
 PART PLAN OF 32/F

I HEREBY CERTIFY THE ACCURACY OF THIS PLAN

Chan Wan Ming

CHAN WAN MING
AUTHORIZED PERSON (ARCHITECT)
 18 DECEMBER 2025

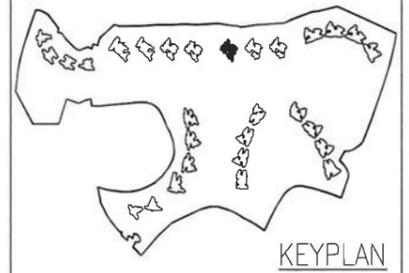

- COLOUR LEGEND**
- (R) RESIDENTIAL COMMON AREAS AND FACILITIES WITHIN PHASE 2B
 - (Hatched) WIDER COMMON CORRIDORS AND LIFT LOBBIES (RESIDENTIAL COMMON AREAS AND FACILITIES WITHIN PHASE 2B)
 - (V) KITCHEN WALL WITHIN PHASE 2B
 - (LI) BALCONY
 - (LY) UTILITY PLATFORM
 - (O) AREA FOR AIR-CONDITIONING WITHIN PHASE 2B
 - (IDL) NON-STRUCTURAL PREFABRICATED EXTERNAL WALL (INDIGO DOTTED LINE)

LEGEND
FR FLAT ROOF

D	18 DEC 2025	5TH ISSUE
C	08 DEC 2025	4TH ISSUE
B	20 NOV 2025	3TH ISSUE
A	20 OCT 2025	2ND ISSUE
NUMBER / 號	DATE / 日期	AMENDMENT / 更改


P&T Architects Limited
巴馬丹拿建築師有限公司
www.p-t-group.com T: 852-2575 6575

PROJECT / 工程項目
SAI SHA DEVELOPMENT
8 HOI YING ROAD, TAI PO
NEW TERRITORIES, HONG KONG
SITE B – T.P.T.L. 253 RP


DRAWING / 圖名
DAFFODIL AVENUE TOWER 1
33RD, 35TH FLOOR PLAN

SCALE / 比例 1:250@A3	JOB NUMBER / 工程編號 DMC-T12-003
DATE / 日期 JUN 2022	DRAWING NUMBER / 圖號 A B C D
DESIGNED / 設計	CHECKED / 審核 APPROVED / 審定

• ALL DIMENSIONS ARE IN MILLIMETRES UNLESS OTHERWISE NOTED
• DO NOT SCALE DRAWING
• ALL MEASUREMENTS SHOULD BE VERIFIED ON SITE
THE OWNERSHIP OF THE COPYRIGHT OF THIS DRAWING IS RETAINED BY P&T ARCHITECTS LTD. WHOSE CONSENT MUST BE OBTAINED BEFORE ANY USE OR REPRODUCTION OF THE DRAWING OR ANY PART THEREOF CAN BE MADE.
採用或修改此圖則內容，必需得本公司同意。

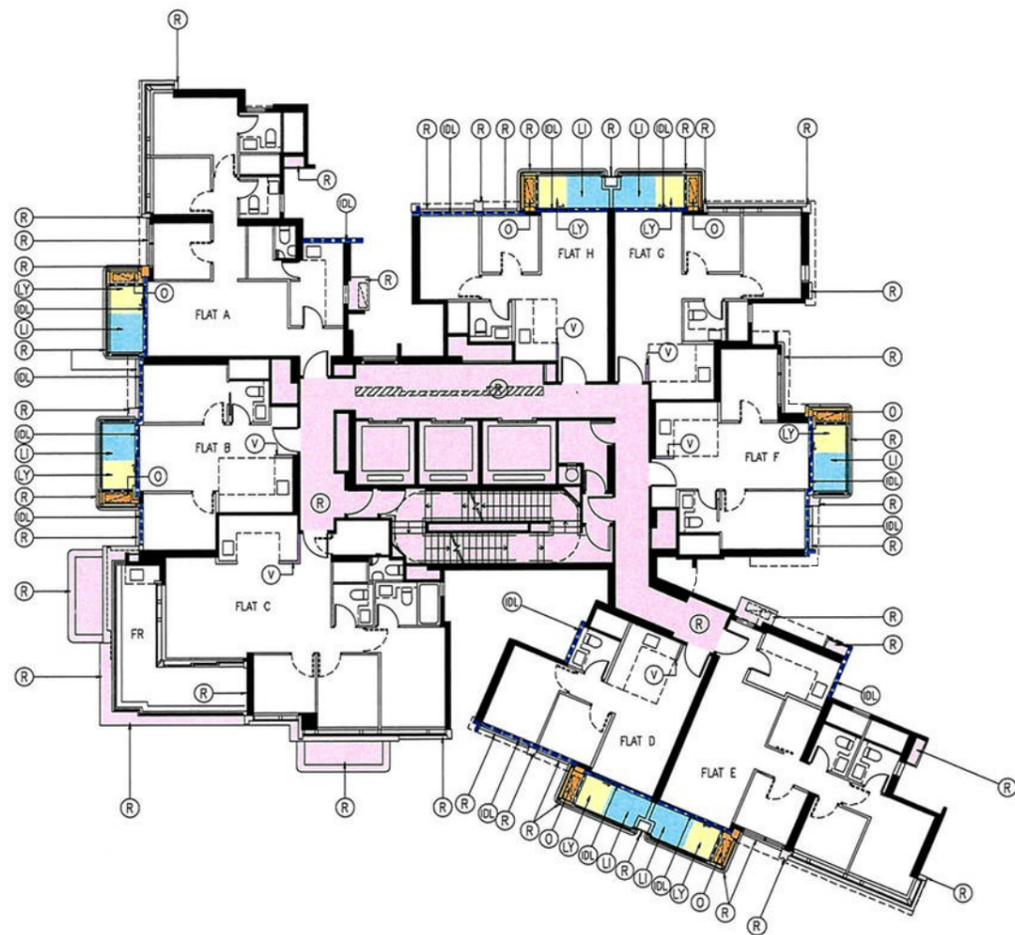


DAFFODIL AVENUE TOWER 1 – 33RD FLOOR PLAN

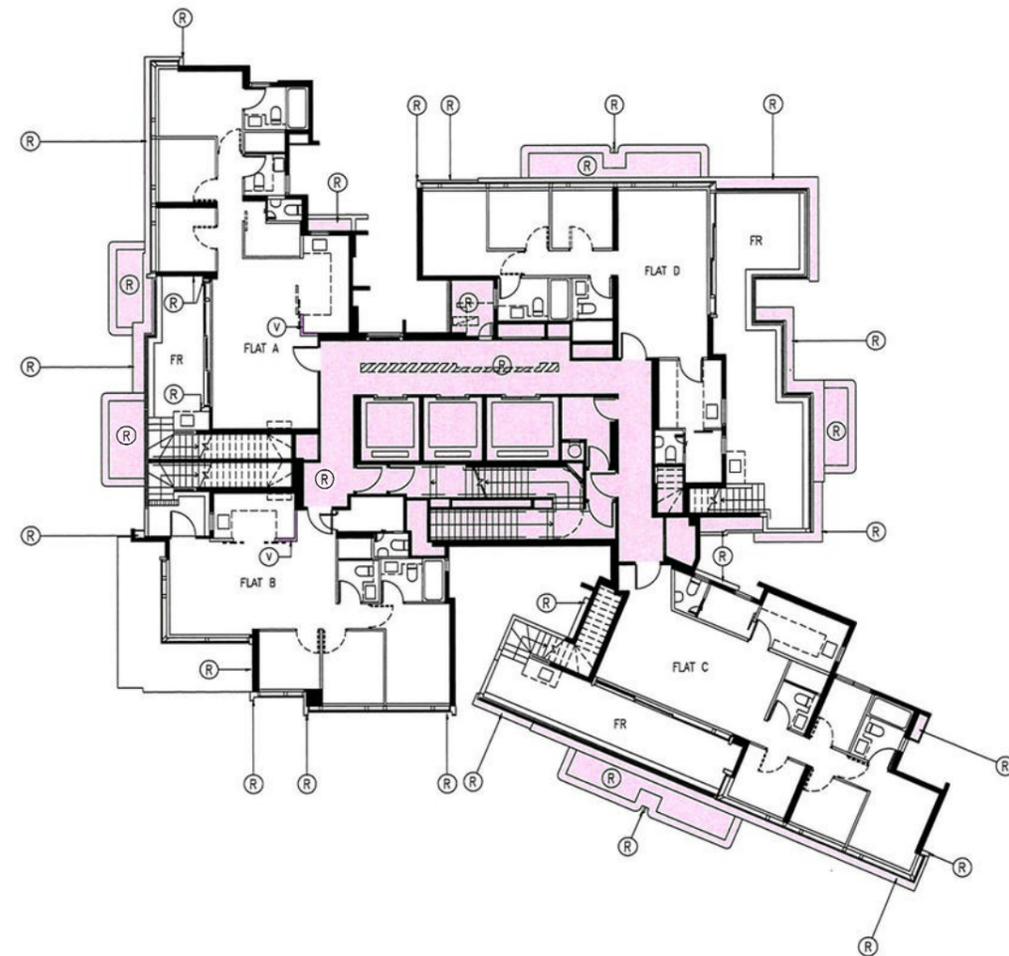


DAFFODIL AVENUE TOWER 1 – 35TH FLOOR PLAN

I HEREBY CERTIFY THE ACCURACY OF THIS PLAN


CHAN WAN MING
AUTHORIZED PERSON (ARCHITECT)
18 DECEMBER 2025

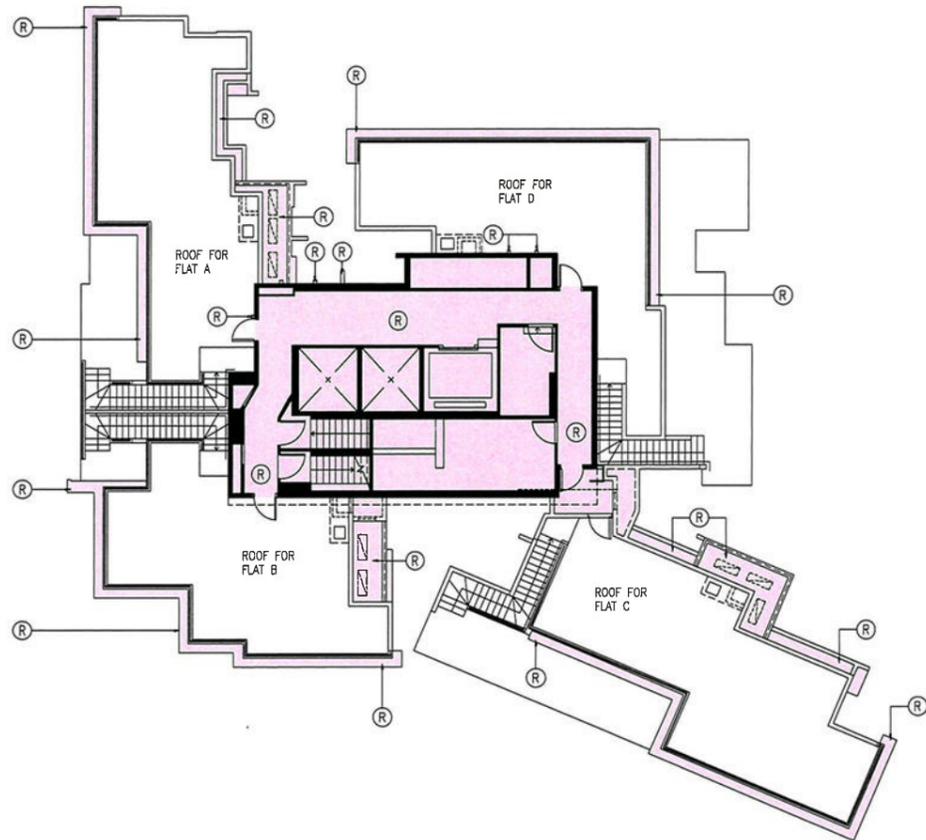


DAFFODIL AVENUE TOWER 1 - ROOF FLOOR PLAN

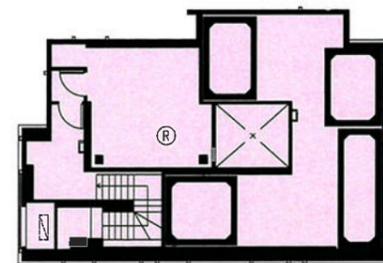


DAFFODIL AVENUE TOWER 1 - UPPER ROOF PLAN

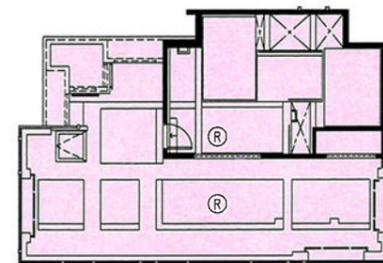

DAFFODIL AVENUE TOWER 1 - BMU LEVEL PLAN

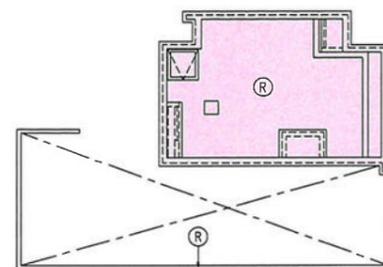

DAFFODIL AVENUE TOWER 1 - TOP ROOF PLAN

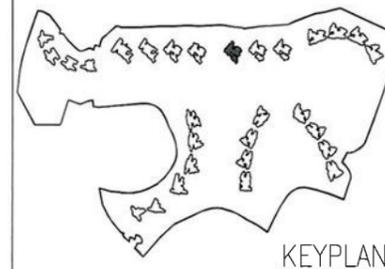

COLOUR LEGEND

(R) RESIDENTIAL COMMON AREAS AND FACILITIES WITHIN PHASE 2B

NUMBER / 號	DATE / 日期	REVISION / 更改
D	18 DEC 2025	5TH ISSUE
C	08 DEC 2025	4TH ISSUE
B	20 NOV 2025	3TH ISSUE
A	20 OCT 2025	2ND ISSUE



PROJECT / 工程項目
 SAI SHA DEVELOPMENT
 8 HOI YING ROAD, TAI PO
 NEW TERRITORIES, HONG KONG
 SITE B - T.P.T.L. 253 RP

DRAWING / 圖名
 DAFFODIL AVENUE TOWER 1
 ROOF FLOOR PLAN, UPPER ROOF PLAN,
 BMU LEVEL PLAN AND TOP ROOF PLAN

SCALE / 比例: 1:250/1/3
 JOB NUMBER / 工程編號: DMC-T12-004
 DATE / 日期: JUN 2022
 DRAWING NUMBER / 圖號: A | B | C | D | | |


DESIGNED / 設計: _____
 CHECKED / 審核: _____
 APPROVED / 表定: _____

I HEREBY CERTIFY THE ACCURACY OF THIS PLAN


Chan Wan Ming

CHAN WAN MING
 AUTHORIZED PERSON (ARCHITECT)
 18 DECEMBER 2025


* ALL DIMENSIONS ARE IN MILLIMETRES UNLESS OTHERWISE NOTED
 除特別註明*, 所有尺寸是以毫米
 * DO NOT SCALE DRAWING
 圖中所有標註尺寸為準, 不應量度
 * ALL MEASUREMENTS SHOULD BE VERIFIED ON SITE
 最終尺寸須在現場核對準確
 THE OWNERSHIP OF THE COPYRIGHT OF THIS DRAWING IS RETAINED BY P&T ARCHITECTS LTD. WHOSE CONSENT MUST BE OBTAINED BEFORE ANY USE OR REPRODUCTION OF THE DRAWING OR ANY PART THEREOF CAN BE MADE.
 圖紙內容版權為巴丹拿建築師有限公司所有。
 採用或複製此圖紙內容, 必須獲本公司的同意。

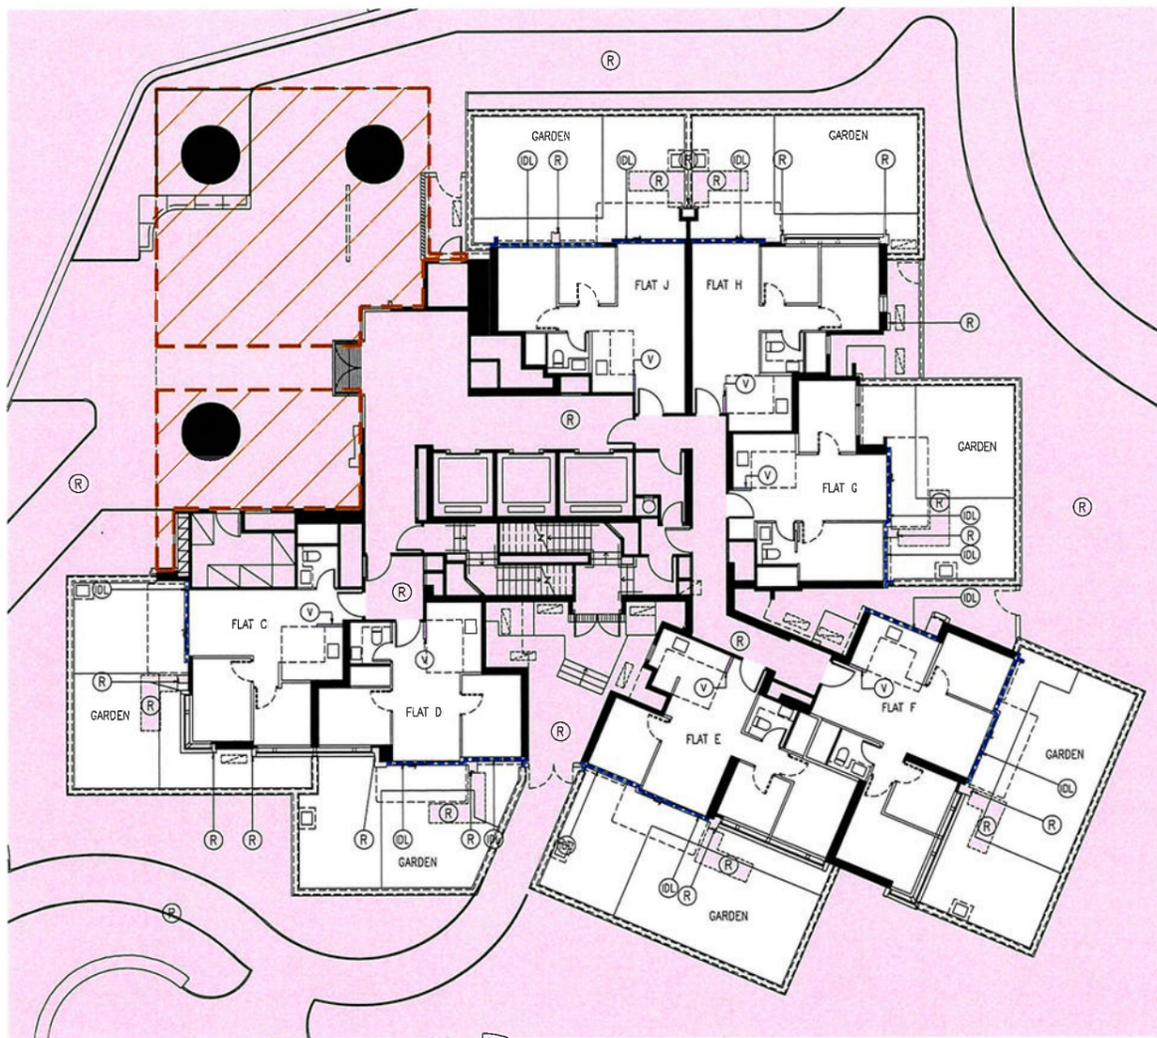

DAFFODIL AVENUE TOWER 2 – G1 FLOOR PLAN

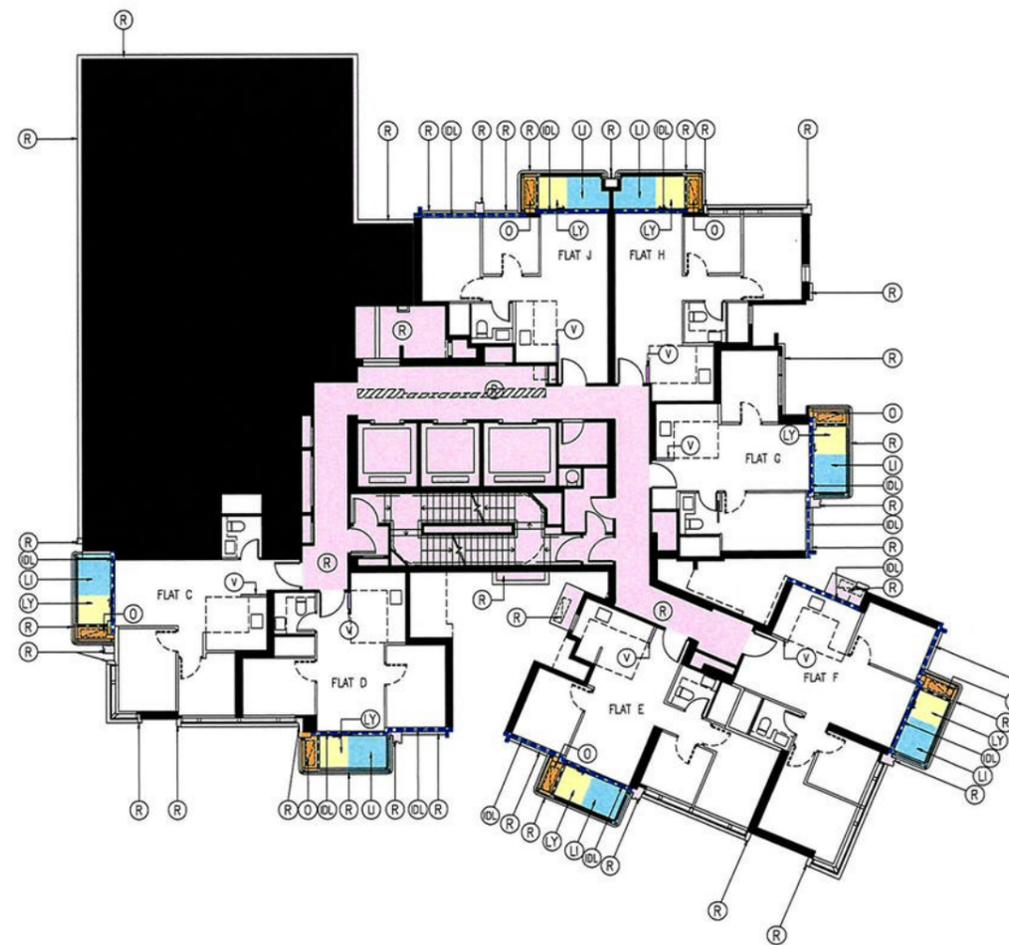

DAFFODIL AVENUE TOWER 2 – G2 FLOOR PLAN

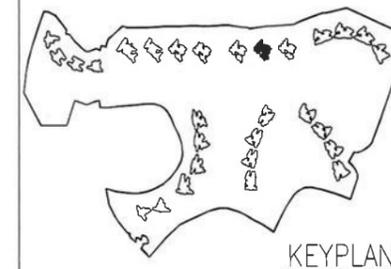

COLOUR LEGEND

- R RESIDENTIAL COMMON AREAS AND FACILITIES WITHIN PHASE 2B
- DL WIDER COMMON CORRIDORS AND LIFT LOBBIES (RESIDENTIAL COMMON AREAS AND FACILITIES WITHIN PHASE 2B)
- V KITCHEN WALL WITHIN PHASE 2B
- LI BALCONY
- LY UTILITY PLATFORM
- O AREA FOR AIR-CONDITIONING WITHIN PHASE 2B
- IDL NON-STRUCTURAL PREFABRICATED EXTERNAL WALL (INDIGO DOTTED LINE)
- / / / COVERED LANDSCAPED AREAS (RED HATCHED BROWN)

D	18 DEC 2025	5TH ISSUE
C	08 DEC 2025	4TH ISSUE
B	20 NOV 2025	3TH ISSUE
A	20 OCT 2025	2ND ISSUE
NUMBER / 號	DATE / 日期	REVISION / 修訂



PROJECT / 工程項目
 SAI SHA DEVELOPMENT
 8 HOI YING ROAD, TAI PO
 NEW TERRITORIES, HONG KONG
 SITE B – T.P.T.L. 253 RP

DRAWING / 圖名
 DAFFODIL AVENUE TOWER 2
 G1 FLOOR PLAN &
 G2 FLOOR PLAN


SCALE / 比例	JOB NUMBER / 工程編號
1:250@A3	
DATE / 日期	DRAWING NUMBER / 圖號
JUN 2022	DMC-T15-001
DESIGNED / 設計	CHECKED / 審核
	APPROVED / 審定

I HEREBY CERTIFY THE ACCURACY OF THIS PLAN


Chan Wan Ming

CHAN WAN MING
 AUTHORIZED PERSON (ARCHITECT)
 18 DECEMBER 2025


ALL DIMENSIONS ARE IN MILLIMETRES UNLESS OTHERWISE NOTED
 所有尺寸均以毫米計，除非另有註明
 DO NOT SCALE DRAWING
 圖中所有尺寸均按原圖比例，不得量取
 ALL MEASUREMENTS SHOULD BE VERIFIED ON SITE
 最終尺寸須在現場核實
 THE OWNERSHIP OF THE COPYRIGHT OF THIS DRAWING IS RETAINED BY P&T ARCHITECTS LTD. WHOSE CONSENT MUST BE OBTAINED BEFORE ANY USE OR REPRODUCTION OF THE DRAWING OR ANY PART THEREOF CAN BE MADE.
 此圖紙之版權歸P&T Architects Limited所有，未經本公司同意，不得複製或作其他用途。

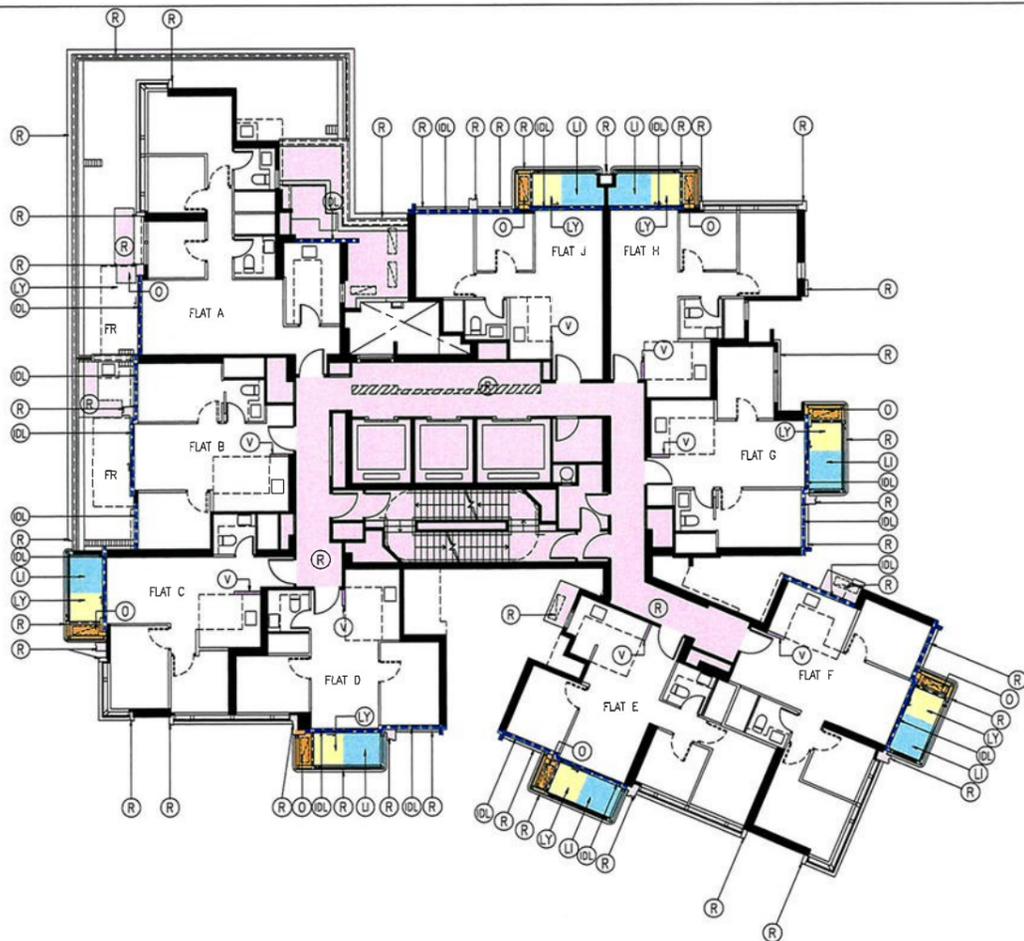


DAFFODIL AVENUE TOWER 2 –
1ST FLOOR PLAN

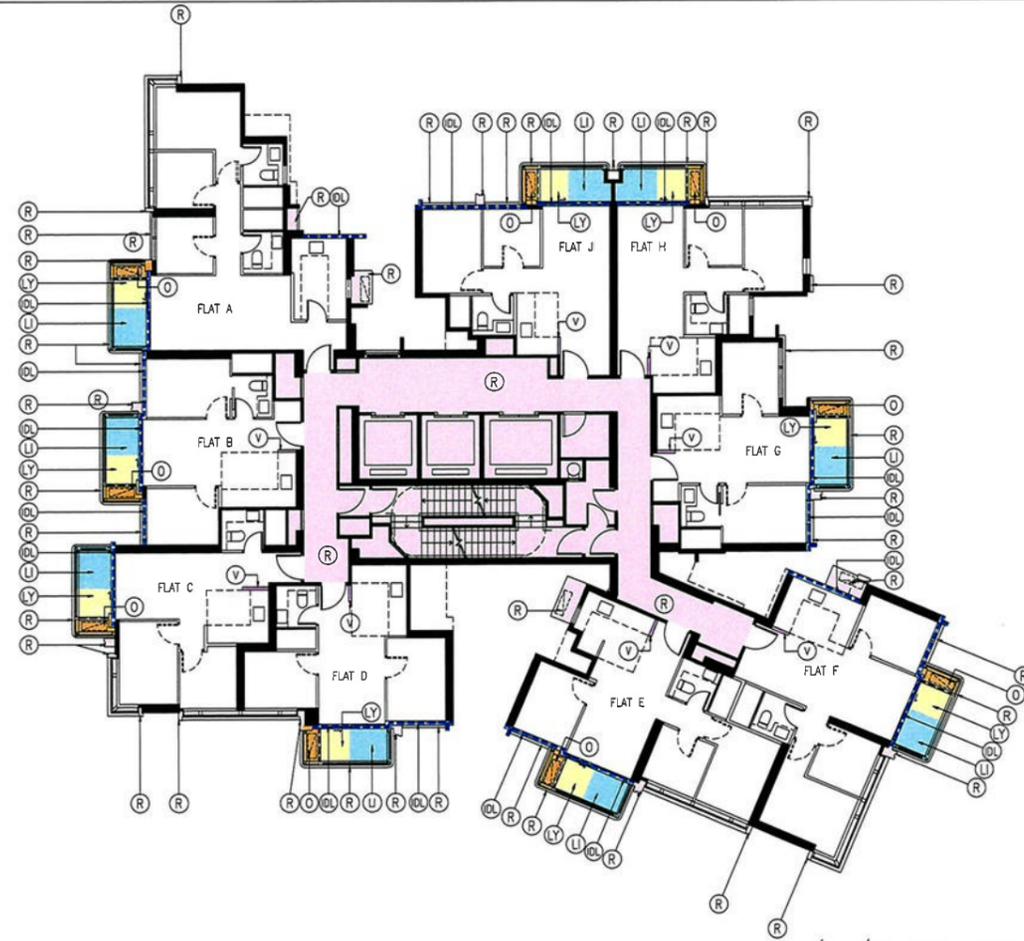


DAFFODIL AVENUE TOWER 2 – TYPICAL FLOOR PLAN (2/F TO 32/F)
(4/F, 13/F, 14/F AND 24/F OMITTED)

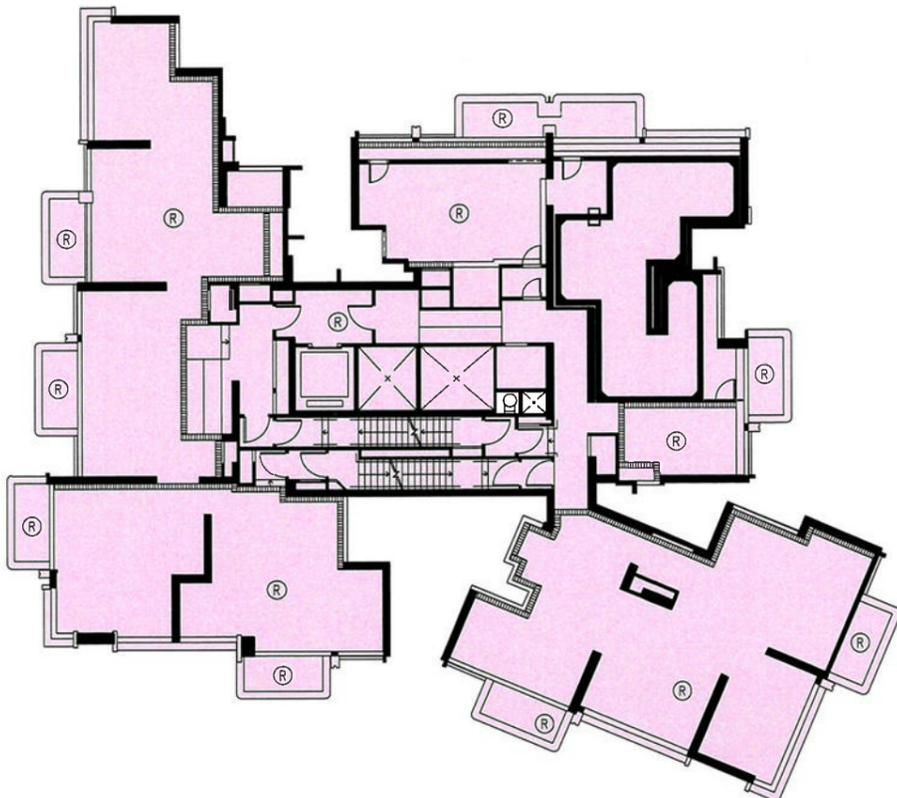

DAFFODIL AVENUE TOWER 2 – REFUGE FLOOR PLAN (17/F)

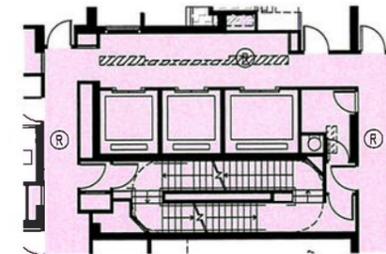

DAFFODIL AVENUE TOWER 2 –
PART PLAN OF 32/F

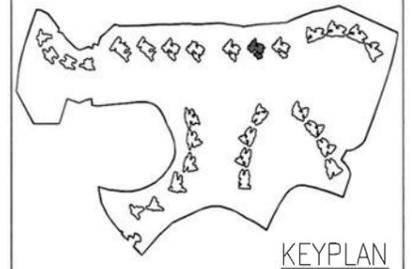

KEYPLAN

COLOUR LEGEND

- R RESIDENTIAL COMMON AREAS AND FACILITIES WITHIN PHASE 2B
- DL WIDER COMMON CORRIDORS AND LIFT LOBBIES (RESIDENTIAL COMMON AREAS AND FACILITIES WITHIN PHASE 2B)
- V KITCHEN WALL WITHIN PHASE 2B
- LI BALCONY
- LY UTILITY PLATFORM
- O AREA FOR AIR-CONDITIONING WITHIN PHASE 2B
- IDL NON-STRUCTURAL PREFABRICATED EXTERNAL WALL (INDIGO DOTTED LINE)

LEGEND

FR FLAT ROOF

D	18 DEC 2025	5TH ISSUE
C	08 DEC 2025	4TH ISSUE
B	20 NOV 2025	3TH ISSUE
A	20 OCT 2025	2ND ISSUE
NUMBER / 號	DATE / 日期	AMENDMENT / 修改

P&T Architects Limited
巴馬丹拿建築師有限公司
www.p-t-group.com T: 852-2575 6575

PROJECT / 工程項目
SAI SHA DEVELOPMENT
8 HOI YING ROAD, TAI PO
NEW TERRITORIES, HONG KONG
SITE B – T.P.T.L. 253 RP

DRAWING / 圖名
DAFFODIL AVENUE TOWER 2
PART PLAN OF FLAT ROOF AT 1/F,
TYPICAL FLOOR PLAN (1/F TO 32/F) &
REFUGE FLOOR PLAN (17/F)


SCALE / 比例 1:250@A3	JOB NUMBER / 工程編號 DMC-T15-002
DATE / 日期 JUN 2022	DRAWING NUMBER / 圖號 A B C D
DESIGNED / 設計	CHECKED / 審核 APPROVED / 審定

I HEREBY CERTIFY THE ACCURACY OF THIS PLAN

Chan Wan Ming

CHAN WAN MING
AUTHORIZED PERSON (ARCHITECT)
18 DECEMBER 2025

* ALL DIMENSIONS ARE IN MILLIMETRES UNLESS OTHERWISE NOTED
* 所有尺寸均以毫米為單位，除非另有註明
* DO NOT SCALE DRAWING
* 圖中所有尺寸均以毫米為單位，不得量度
* ALL MEASUREMENTS SHOULD BE VERIFIED ON SITE
* 圖紙內容未經測量師或測量員核實，不得作為現場核實之依據
THE OWNERSHIP OF THE COPYRIGHT OF THIS DRAWING IS RETAINED BY P&T ARCHITECTS LTD. WHOSE CONSENT MUST BE OBTAINED BEFORE ANY USE OR REPRODUCTION OF THE DRAWING OR ANY PART THEREOF CAN BE MADE.
圖紙內容未經測量師或測量員核實，不得作為現場核實之依據。圖紙內容未經測量師或測量員核實，不得作為現場核實之依據。

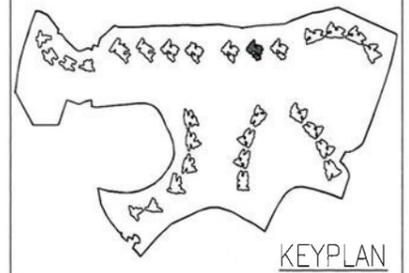

- COLOUR LEGEND**
- R RESIDENTIAL COMMON AREAS AND FACILITIES WITHIN PHASE 2B
 - R WIDER COMMON CORRIDORS AND LIFT LOBBIES (RESIDENTIAL COMMON AREAS AND FACILITIES WITHIN PHASE 2B)
 - V KITCHEN WALL WITHIN PHASE 2B
 - LI BALCONY
 - LY UTILITY PLATFORM
 - O AREA FOR AIR-CONDITIONING WITHIN PHASE 2B
 - IDL NON-STRUCTURAL PREFABRICATED EXTERNAL WALL (INDIGO DOTTED LINE)

LEGEND
FR FLAT ROOF

D	18 DEC 2025	5TH ISSUE
C	08 DEC 2025	4TH ISSUE
B	20 NOV 2025	3TH ISSUE
A	20 OCT 2025	2ND ISSUE
NUMBER / 號	DATE / 日期	AMENDMENT / 修改


P&T Architects Limited
巴馬丹拿建築師有限公司
www.p-t-group.com T: 852-2575 6575

PROJECT / 工程項目
SAI SHA DEVELOPMENT
8 HOI YING ROAD, TAI PO
NEW TERRITORIES, HONG KONG
SITE B - T.P.T.L. 253 RP


DRAWING / 圖名
DAFFODIL AVENUE TOWER 2
33RD FLOOR PLAN, 35TH FLOOR PLAN

SCALE / 比例 1:250@A3	JOB NUMBER / 工程編號 DMC-T15-003
DATE / 日期 JUN 2022	DRAWING NUMBER / 圖號 A B C D
DESIGNED / 設計	CHECKED / 審核 APPROVED / 審定

* ALL DIMENSIONS ARE IN MILLIMETRES UNLESS OTHERWISE NOTED
除特別註明外，所有尺寸均以毫米為單位
* DO NOT SCALE DRAWING
圖中所有尺寸均為實尺，不得量度
* ALL MEASUREMENTS SHOULD BE VERIFIED ON SITE
圖紙尺寸或在現場核對為準
THE OWNERSHIP OF THE COPYRIGHT OF THIS DRAWING IS RETAINED BY P&T ARCHITECTS LTD. WHOSE CONSENT MUST BE OBTAINED BEFORE ANY USE OR REPRODUCTION OF THE DRAWING OR ANY PART THEREOF CAN BE MADE.
圖紙內容版權歸巴馬丹拿建築師有限公司所有。
採用或複製此圖紙內容，必須獲得本公司的同意。

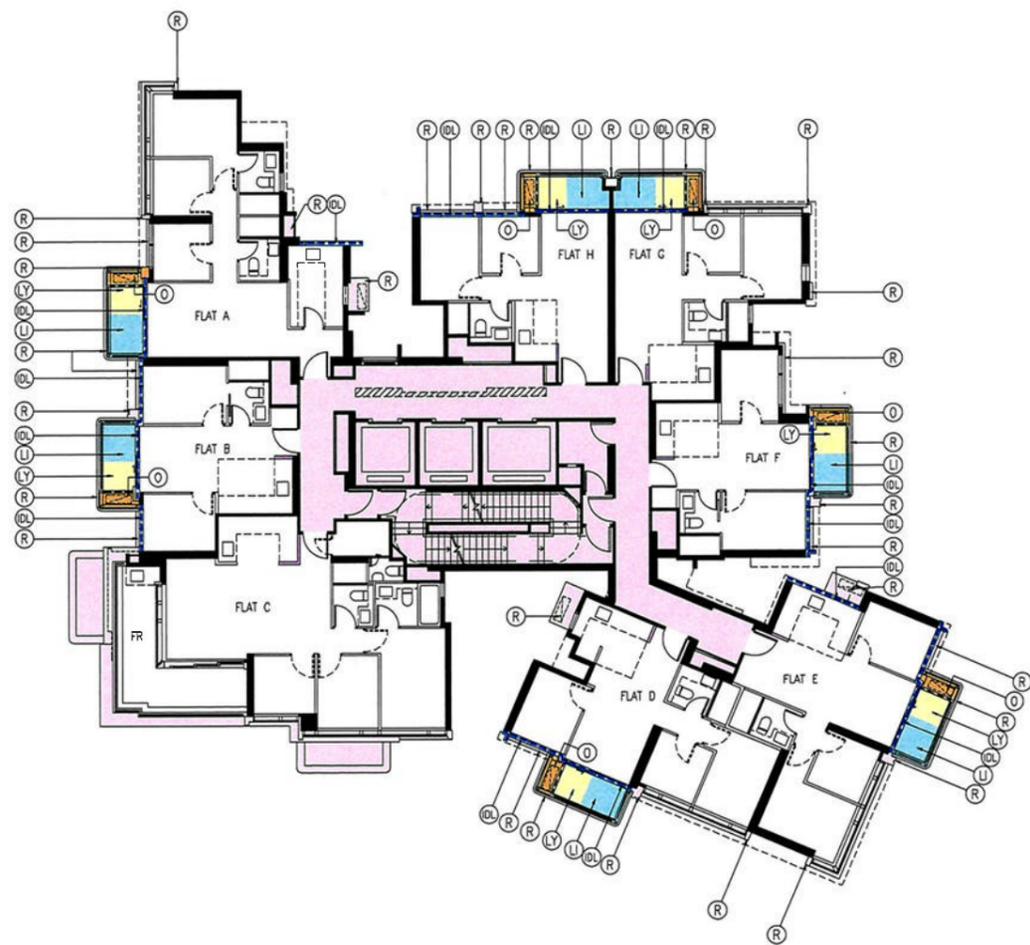

DAFFODIL AVENUE TOWER 2 - 33RD FLOOR PLAN

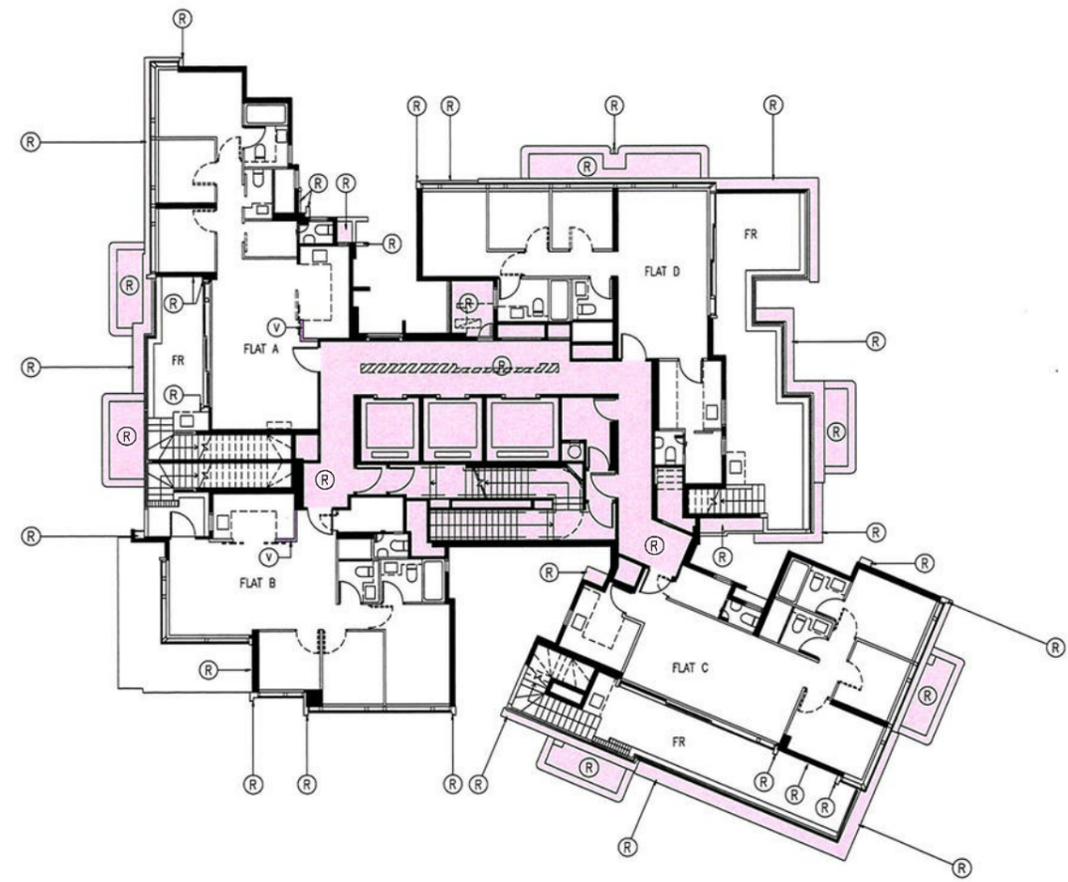


DAFFODIL AVENUE TOWER 2 - 35TH FLOOR PLAN


I HEREBY CERTIFY THE ACCURACY OF THIS PLAN

Chan Wan Ming


CHAN WAN MING
AUTHORIZED PERSON (ARCHITECT)
18 DECEMBER 2025

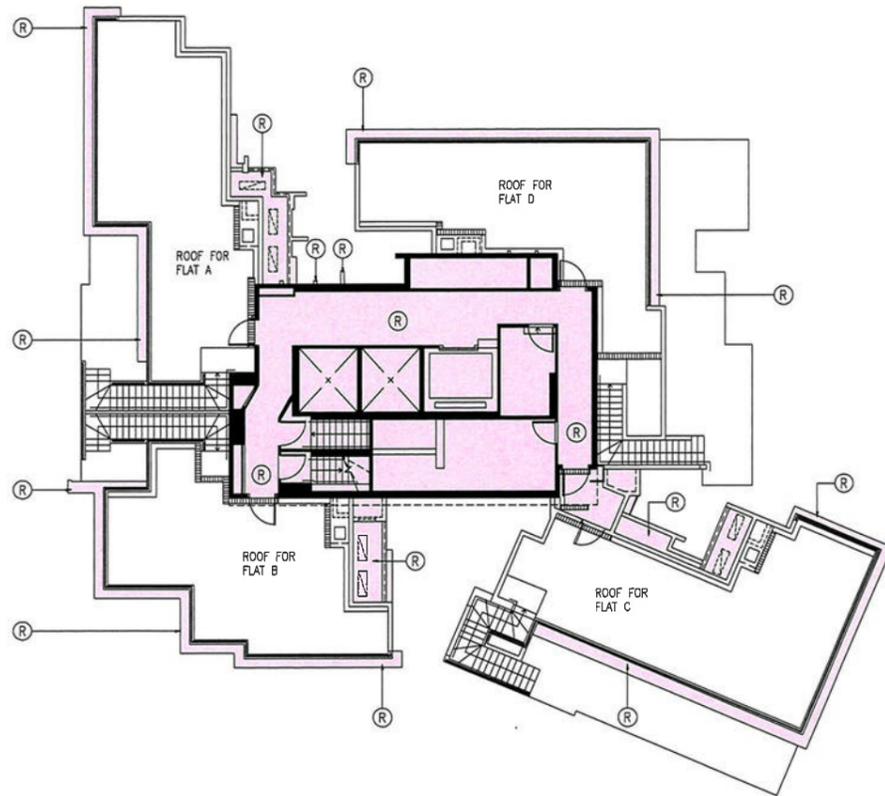


DAFFODIL AVENUE TOWER 2 - ROOF FLOOR PLAN

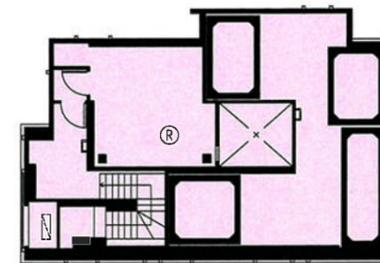


DAFFODIL AVENUE TOWER 2 - UPPER ROOF PLAN

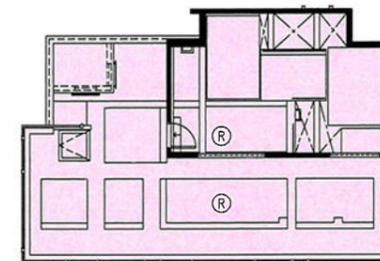

DAFFODIL AVENUE TOWER 2 - BMU LEVEL PLAN

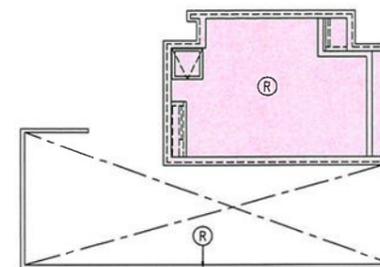

DAFFODIL AVENUE TOWER 2 - TOP ROOF PLAN

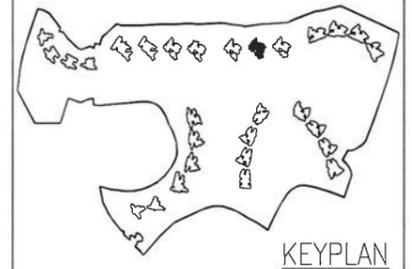

COLOUR LEGEND

(R) RESIDENTIAL COMMON AREAS AND FACILITIES WITHIN PHASE 2B

NUMBER / 號	DATE / 日期	AMENDMENT / 更改
D	18 DEC 2025	5TH ISSUE
C	08 DEC 2025	4TH ISSUE
B	20 NOV 2025	3TH ISSUE
A	20 OCT 2025	2ND ISSUE



PROJECT / 工程項目
 SAI SHA DEVELOPMENT
 8 HOI YING ROAD, TAI PO
 NEW TERRITORIES, HONG KONG
 SITE B - T.P.T.L. 253 RP

DRAWING / 圖名
 DAFFODIL AVENUE TOWER 2
 ROOF FLOOR PLAN, UPPER ROOF PLAN,
 BMU LEVEL PLAN AND TOP ROOF PLAN


SCALE / 比例 1:250@A3	JOB NUMBER / 工程編號
DATE / 日期 JUN 2022	DRAWING NUMBER / 圖號 DMC-T15-004
DESIGNED / 設計	CHECKED / 審核
	APPROVED / 書定

I HEREBY CERTIFY THE ACCURACY OF THIS PLAN

Chan Wan Ming

CHAN WAN MING
 AUTHORIZED PERSON (ARCHITECT)
 18 DECEMBER 2025


* ALL DIMENSIONS ARE IN MILLIMETRES UNLESS OTHERWISE NOTED
 除特別註明外，所有尺寸均以毫米為單位
 * DO NOT SCALE DRAWING
 圖中所有尺寸均為實尺，不應量度
 * ALL MEASUREMENTS SHOULD BE VERIFIED ON SITE
 最終尺寸須在現場核對為準
 THE OWNERSHIP OF THE COPYRIGHT OF THIS DRAWING IS RETAINED BY P&T ARCHITECTS LTD. WHOSE CONSENT MUST BE OBTAINED BEFORE ANY USE OR REPRODUCTION OF THE DRAWING OR ANY PART THEREOF CAN BE MADE.
 圖紙內容版權屬巴馬丹拿建築師有限公司所有。
 採用或複製此圖紙內容，必須獲得本公司的同意。

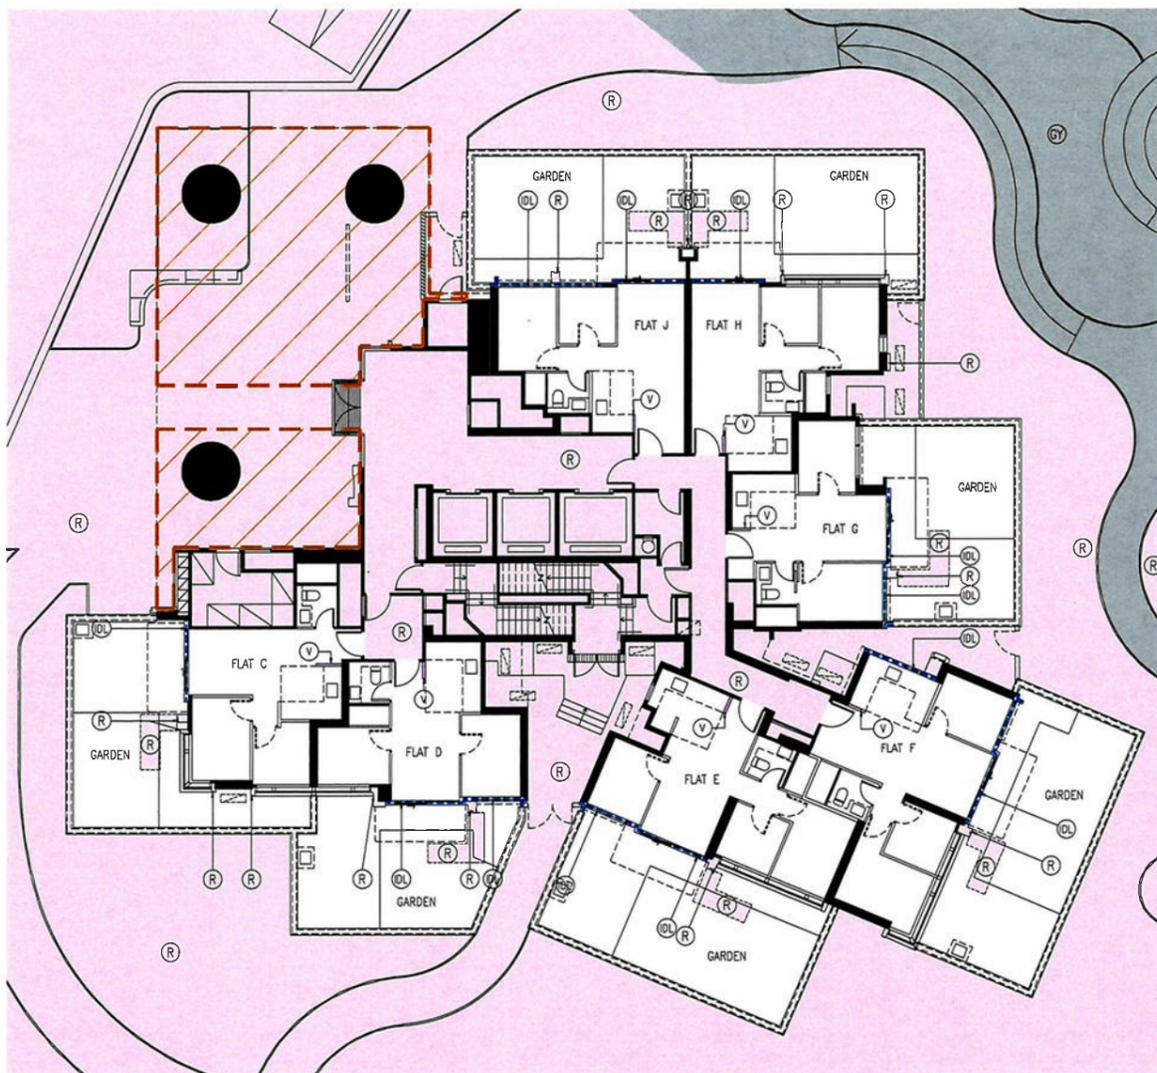

DAFFODIL AVENUE TOWER 3 – G1 FLOOR PLAN



DAFFODIL AVENUE TOWER 3 – G2 FLOOR PLAN

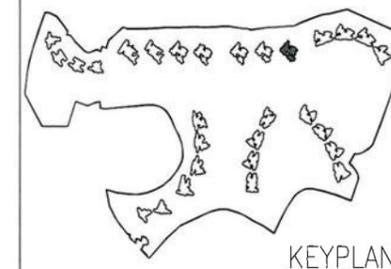

COLOUR LEGEND

- R RESIDENTIAL COMMON AREAS AND FACILITIES WITHIN PHASE 2B
- DL WIDER COMMON CORRIDORS AND LIFT LOBBIES (RESIDENTIAL COMMON AREAS AND FACILITIES WITHIN PHASE 2B)
- V KITCHEN WALL WITHIN PHASE 2B
- LI BALCONY
- LY UTILITY PLATFORM
- O AREA FOR AIR-CONDITIONING WITHIN PHASE 2B
- DL NON-STRUCTURAL PREFABRICATED EXTERNAL WALL (INDIGO DOTTED LINE)
- GY COVERED LANDSCAPED AREAS (RED HATCHED BROWN)
- GY OTHER PHASE(S)

D	18 DEC 2025	5TH ISSUE
C	08 DEC 2025	4TH ISSUE
B	20 NOV 2025	3TH ISSUE
A	20 OCT 2025	2ND ISSUE
NUMBER / 號	DATE / 日期	REVISION / 更改

P&T Architects Limited
巴馬丹拿建築師有限公司
 www.p-t-group.com T: 852-2575 6575

PROJECT / 工程項目
 SAI SHA DEVELOPMENT
 8 HOI YING ROAD, TAI PO
 NEW TERRITORIES, HONG KONG
 SITE B – T.P.T.L. 253 RP

DRAWING / 圖名
 DAFFODIL AVENUE TOWER 3
 G1 FLOOR PLAN &
 G2 FLOOR PLAN

SCALE / 比例 1:250@A3	JOB NUMBER / 工程編號
DATE / 日期 JUN 2022	DRAWING NUMBER / 圖號 DMC-T16-001
DESIGNED / 設計	CHECKED / 審核 APPROVED / 審定

I HEREBY CERTIFY THE ACCURACY OF THIS PLAN


Chan Wan Ming

CHAN WAN MING
 AUTHORIZED PERSON (ARCHITECT)
 18 DECEMBER 2025


* ALL DIMENSIONS ARE IN MILLIMETRES UNLESS OTHERWISE NOTED
 除特別註明外，所有尺寸均以毫米計
 * DO NOT SCALE DRAWING
 圖中所有尺寸均為圖紙尺寸，不應量度
 * ALL MEASUREMENTS SHOULD BE VERIFIED ON SITE
 最終尺寸須在現場核對
 THE OWNERSHIP OF THE COPYRIGHT OF THIS DRAWING IS RETAINED BY P&T ARCHITECTS LTD. WHOSE CONSENT MUST BE OBTAINED BEFORE ANY USE OR REPRODUCTION OF THE DRAWING OR ANY PART THEREOF CAN BE MADE.
 圖紙內容版權歸巴馬丹拿建築師有限公司所有。
 採用或複製此圖紙內容，必須獲本公司的同意。




DAFFODIL AVENUE TOWER 3 –
1ST FLOOR PLAN

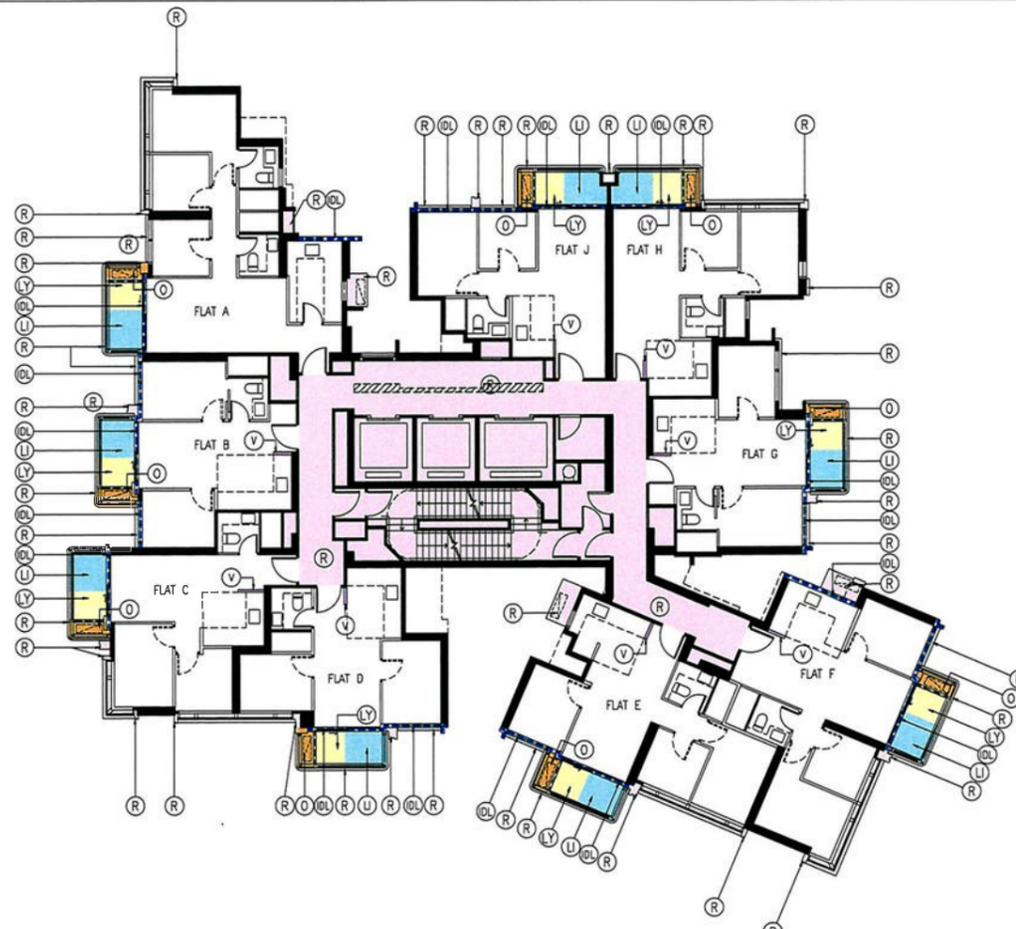


DAFFODIL AVENUE TOWER 3 – TYPICAL FLOOR PLAN (2/F TO 30/F)
(4/F, 13/F, 14/F AND 24/F OMITTED)

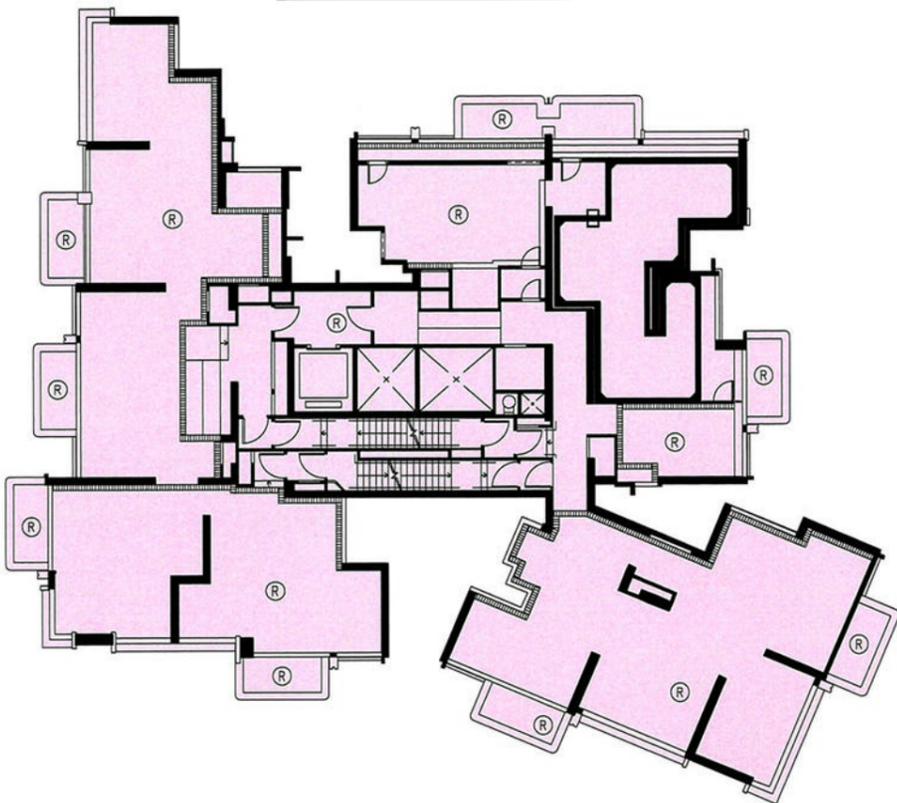

DAFFODIL AVENUE TOWER 3 – REFUGE FLOOR PLAN (17/F)

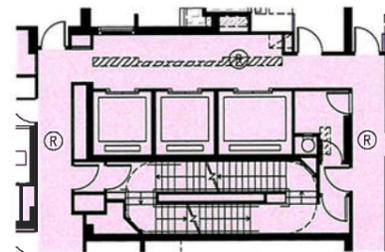

DAFFODIL AVENUE TOWER 3 –
PART PLAN OF 30/F

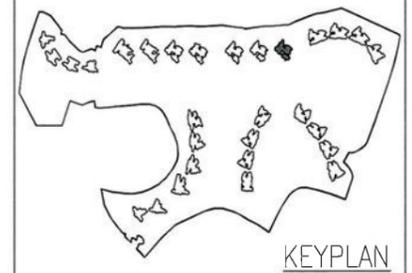

COLOUR LEGEND

- RESIDENTIAL COMMON AREAS AND FACILITIES WITHIN PHASE 2B
- WIDER COMMON CORRIDORS AND LIFT LOBBIES (RESIDENTIAL COMMON AREAS AND FACILITIES WITHIN PHASE 2B)
- KITCHEN WALL WITHIN PHASE 2B
- BALCONY
- UTILITY PLATFORM
- AREA FOR AIR-CONDITIONING WITHIN PHASE 2B
- NON-STRUCTURAL PREFABRICATED EXTERNAL WALL (INDIGO DOTTED LINE)

LEGEND

FR FLAT ROOF

D	18 DEC 2025	5TH ISSUE
C	08 DEC 2025	4TH ISSUE
B	20 NOV 2025	3TH ISSUE
A	20 OCT 2025	2ND ISSUE
NUMBER / W/S	DATE / BY	AMENDMENT / S/D



PROJECT / 工程項目
SAI SHA DEVELOPMENT
8 HOI YING ROAD, TAI PO
NEW TERRITORIES, HONG KONG
SITE B – T.P.T.L. 253 RP

DRAWING / 圖名
DAFFODIL AVENUE TOWER 3
PART PLAN OF FLAT ROOF AT 1/F,
TYPICAL FLOOR PLAN (1/F TO 30/F) &
REFUGE FLOOR PLAN (17/F)

SCALE / 比例	JOB NUMBER / 工程編號
1:250@A3	
DATE / 日期	DRAWING NUMBER / 圖號
JUN 2022	DMC-T16-002
	A B C D

DESIGNED / 設計

CHECKED / 審核


APPROVED / 審批

I HEREBY CERTIFY THE ACCURACY OF THIS PLAN

Chan Wan Ming

CHAN WAN MING
AUTHORIZED PERSON (ARCHITECT)
18 DECEMBER 2025

* ALL DIMENSIONS ARE IN MILLIMETRES UNLESS OTHERWISE NOTED
* 所有尺寸均以毫米為單位
* DO NOT SCALE DRAWING
* 圖中尺寸請勿按圖紙縮放
* ALL MEASUREMENTS SHOULD BE VERIFIED ON SITE
* 最終尺寸須經現場核實
THE OWNERSHIP OF THE COPYRIGHT OF THIS DRAWING IS RETAINED BY P&T ARCHITECTS LTD, WHOSE CONSENT MUST BE OBTAINED BEFORE ANY USE OR REPRODUCTION OF THE DRAWING OR ANY PART THEREOF CAN BE MADE.
此圖紙之版權由巴丹拿建築師有限公司保留，未經本公司同意，不得复制或重印此圖紙內容。

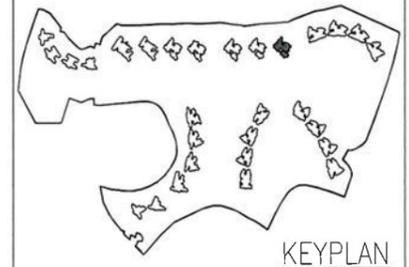

- COLOUR LEGEND**
- (R) RESIDENTIAL COMMON AREAS AND FACILITIES WITHIN PHASE 2B
 - (R) WIDER COMMON CORRIDORS AND LIFT LOBBIES (RESIDENTIAL COMMON AREAS AND FACILITIES WITHIN PHASE 2B)
 - (V) KITCHEN WALL WITHIN PHASE 2B
 - (LI) BALCONY
 - (LY) UTILITY PLATFORM
 - (O) AREA FOR AIR-CONDITIONING WITHIN PHASE 2B
 - (DL) NON-STRUCTURAL PREFABRICATED EXTERNAL WALL (INDIGO DOTTED LINE)

LEGEND
FR FLAT ROOF

D	18 DEC 2025	5TH ISSUE
C	08 DEC 2025	4TH ISSUE
B	20 NOV 2025	3TH ISSUE
A	20 OCT 2025	2ND ISSUE
NUMBER / 號	DATE / 日期	REVISION / 更改




PROJECT / 工程項目
SAI SHA DEVELOPMENT
8 HOI YING ROAD, TAI PO
NEW TERRITORIES, HONG KONG
SITE B - T.P.T.L. 253 RP


DRAWING / 圖名
DAFFODIL AVENUE TOWER 3
31ST FLOOR PLAN, 32ND FLOOR PLAN

SCALE / 比例 1:250@A3	JOB NUMBER / 工程編號
DATE / 日期 JUN 2022	DRAWING NUMBER / 圖號 DMC-T16-003
A B C D	
DESIGNED / 設計	CHECKED / 審核 APPROVED / 審定

• ALL DIMENSIONS ARE IN MILLIMETRES UNLESS OTHERWISE NOTED
• 所有尺寸均以毫米為單位
• DO NOT SCALE DRAWING
• 圖中所有線性尺寸均為準，不得量度
• ALL MEASUREMENTS SHOULD BE VERIFIED ON SITE
• 最終尺寸須在現場核對
THE OWNERSHIP OF THE COPYRIGHT OF THIS DRAWING IS RETAINED BY PAT ARCHITECTS LTD. WHOSE CONSENT MUST BE OBTAINED BEFORE ANY USE OR REPRODUCTION OF THE DRAWING OR ANY PART THEREOF CAN BE MADE.
圖紙內容版權歸巴丹拿建築師有限公司所有。
此圖紙複製或圖紙內容，必須經本公司同意。

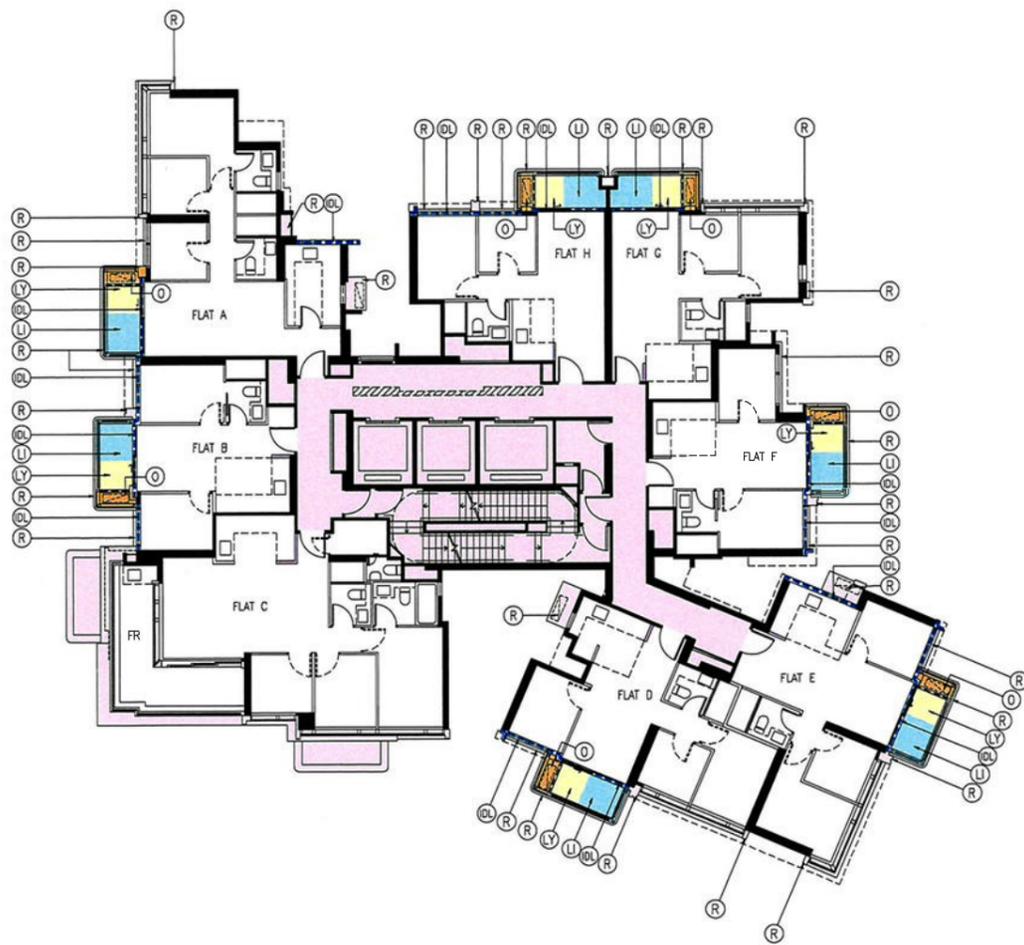

DAFFODIL AVENUE TOWER 3 - 31ST FLOOR PLAN

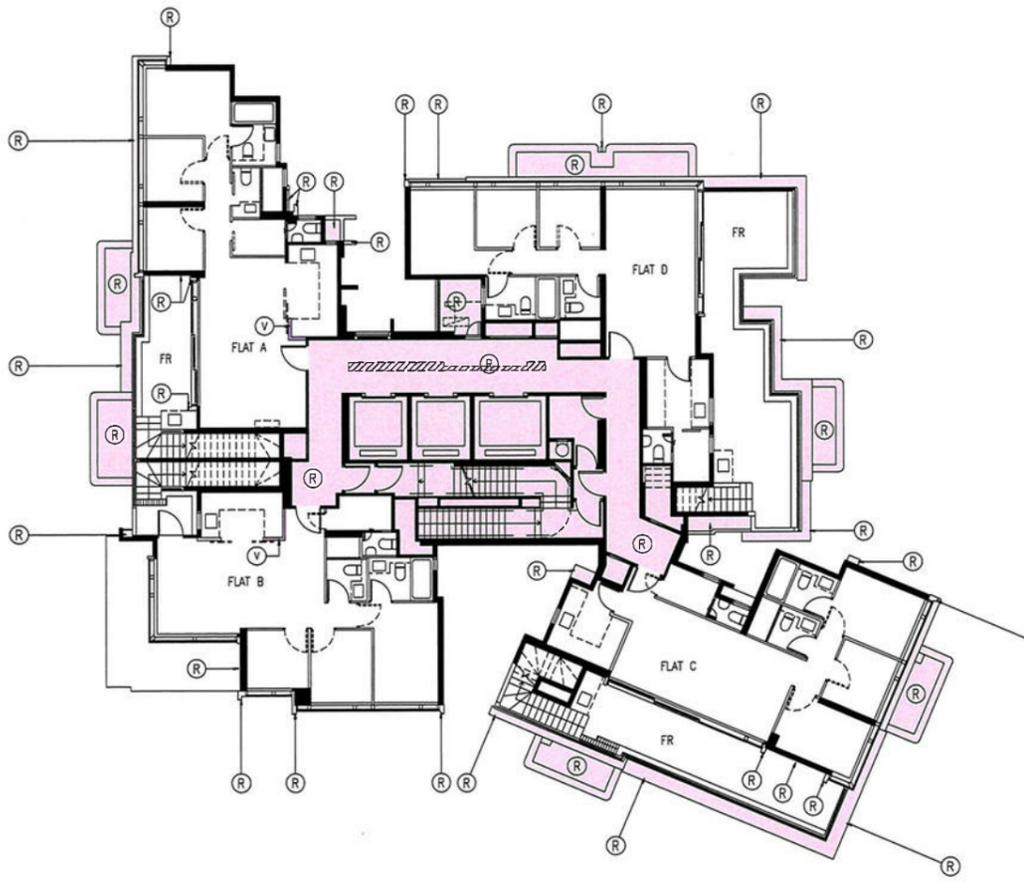


DAFFODIL AVENUE TOWER 3 - 32ND FLOOR PLAN


I HEREBY CERTIFY THE ACCURACY OF THIS PLAN

Chan Wan Ming


CHAN WAN MING
AUTHORIZED PERSON (ARCHITECT)
18 DECEMBER 2025

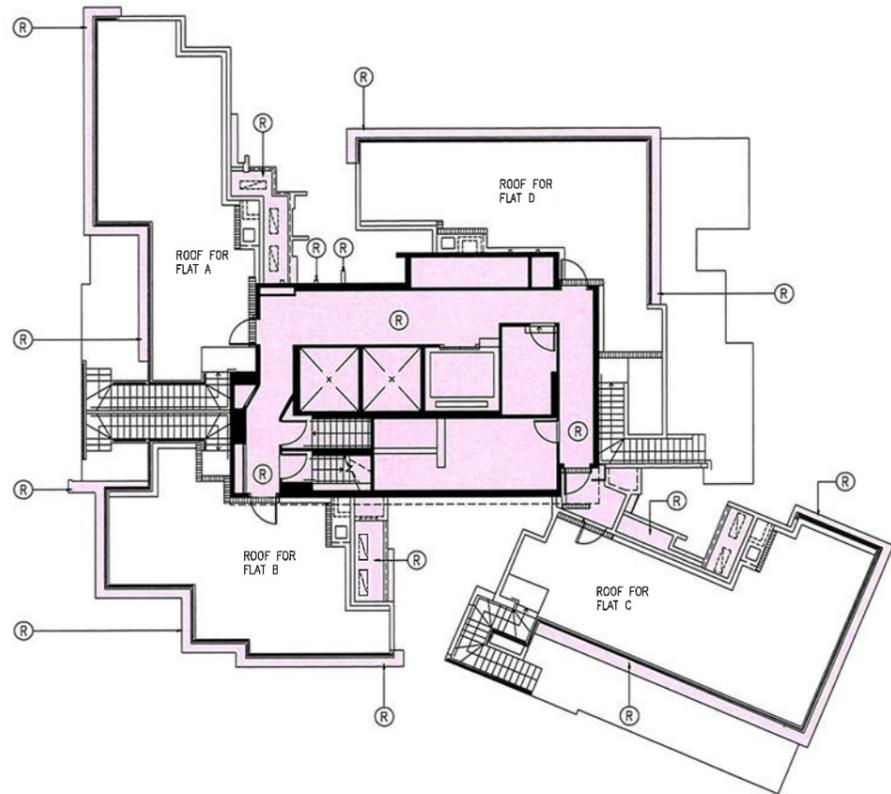


DAFFODIL AVENUE TOWER 3 - ROOF FLOOR PLAN

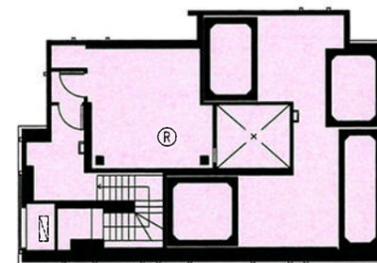


DAFFODIL AVENUE TOWER 3 - UPPER ROOF PLAN

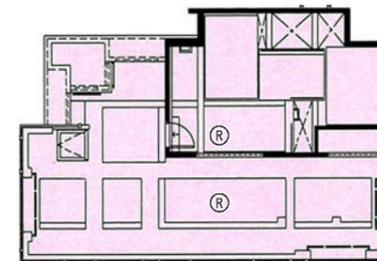

DAFFODIL AVENUE TOWER 3 - BMU LEVEL PLAN

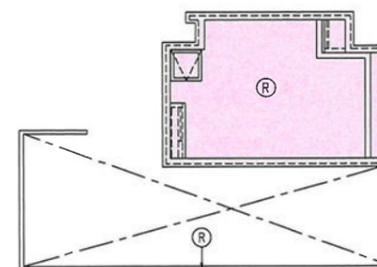

DAFFODIL AVENUE TOWER 3 - TOP ROOF PLAN

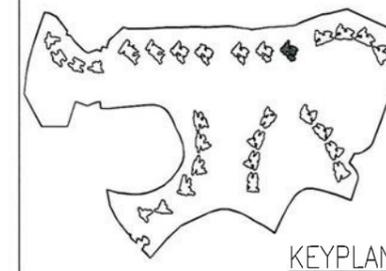

COLOUR LEGEND

(R) RESIDENTIAL COMMON AREAS AND FACILITIES WITHIN PHASE 2B

NUMBER / 圖號	DATE / 日期	AMENDMENT / 修改
D	18 DEC 2025	5TH ISSUE
C	08 DEC 2025	4TH ISSUE
B	20 NOV 2025	3TH ISSUE
A	20 OCT 2025	2ND ISSUE



PROJECT / 工程項目
 SAI SHA DEVELOPMENT
 8 HOI YING ROAD, TAI PO
 NEW TERRITORIES, HONG KONG
 SITE B - T.P.T.L. 253 RP

DRAWING / 圖名
 DAFFODIL AVENUE TOWER 3
 ROOF FLOOR PLAN, UPPER ROOF PLAN,
 BMU LEVEL PLAN AND TOP ROOF PLAN

SCALE / 比例
 1:250@A3

DATE / 日期
 JUN 2022

JOB NUMBER / 工程編號
 DMC-T16-004


DESIGNED / 設計
 CHECKED / 審核
 APPROVED / 審定

I HEREBY CERTIFY THE ACCURACY OF THIS PLAN

Chan Wan Ming

CHAN WAN MING
 AUTHORIZED PERSON (ARCHITECT)
 18 DECEMBER 2025

• ALL DIMENSIONS ARE IN MILLIMETRES UNLESS OTHERWISE NOTED
 除特別註明外, 所有尺寸均以毫米計
 • DO NOT SCALE DRAWING
 圖中所有尺寸均為原圖, 不得量度
 • ALL MEASUREMENTS SHOULD BE VERIFIED ON SITE
 最終尺寸應在現場核對
 THE OWNERSHIP OF THE COPYRIGHT OF THIS DRAWING IS RETAINED BY P&T ARCHITECTS LTD, WHOSE CONSENT MUST BE OBTAINED BEFORE ANY USE OR REPRODUCTION OF THE DRAWING OR ANY PART THEREOF CAN BE MADE.
 圖紙內容版權為巴丹拿建築師有限公司所有, 欲再複製此圖紙內容, 必須獲本公司同意。

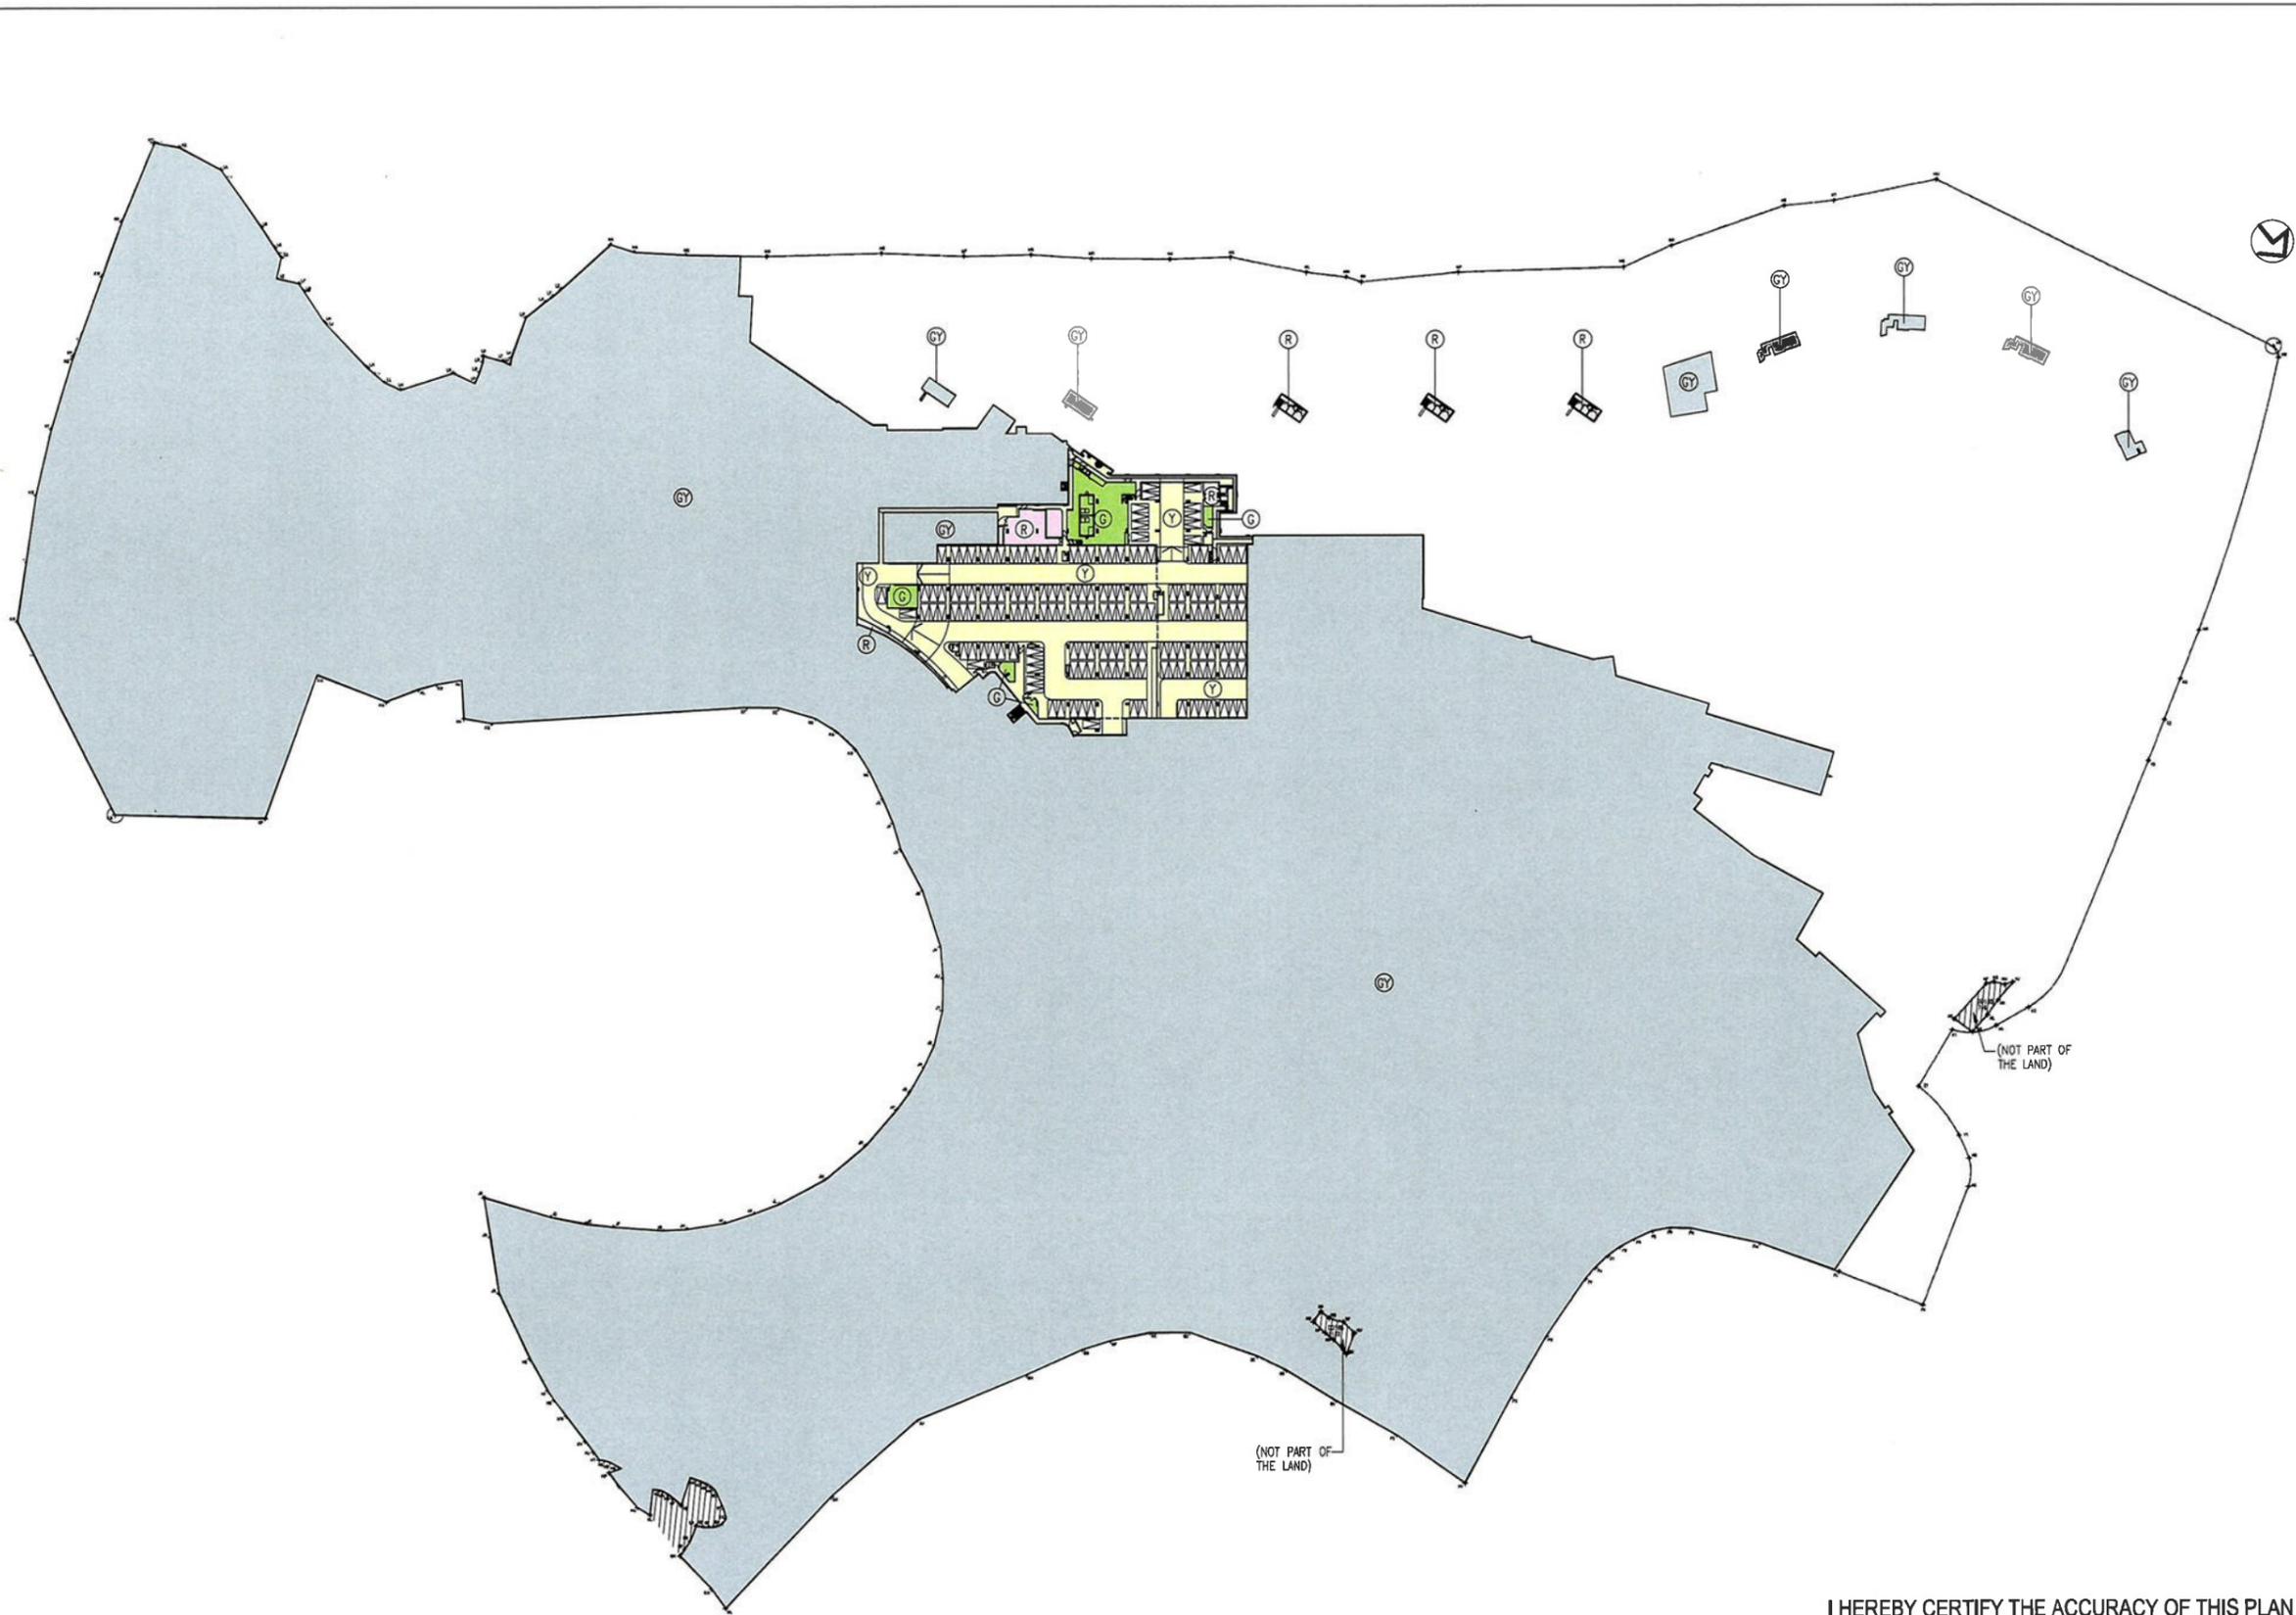

- COLOUR LEGEND**
- GY OTHER PHASE(S)
 - G DEVELOPMENT COMMON AREAS AND FACILITIES WITHIN PHASE 2B
 - R RESIDENTIAL COMMON AREAS AND FACILITIES WITHIN PHASE 2B
 - Y RESIDENTIAL CARPARK COMMON AREAS AND FACILITIES WITHIN PHASE 2B
- NUMBER OF RESIDENTIAL CAR PARKING SPACES WITHIN PHASE 2B ON BASEMENT 1 FLOOR : 163

NUMBER / 編號	DATE / 日期	REVISION / 修訂
D	18/12/2025	5TH ISSUE
C	08/12/2025	4TH ISSUE
B	20/11/2025	3RD ISSUE
A	20/10/2025	2ND ISSUE
-	18/07/2025	1ST ISSUE

P&T Architects Limited
 巴馬丹拿建築師有限公司
 www.p-t-group.com T: 852-2575 6575

PROJECT / 工程項目
 SAI SHA DEVELOPMENT
 8 HOI YING ROAD, TAI PO,
 NEW TERRITORIES, HONG KONG
 SITE B - T.P.T.L. 253 RP

DRAWING / 圖名
 PHASE 2B SUB - DMC PLAN
 BASEMENT 1 FLOOR



SCALE / 比例	JOB NUMBER / 工程編號	
1 : 2000 A3	5552B	
DATE / 日期	DRAWING NUMBER / 圖號	
JUL 2022	DMC-2B-01	
- A B C D		
DESIGNED / 設計	CHECKED / 審核	APPROVED / 審定

I HEREBY CERTIFY THE ACCURACY OF THIS PLAN

Chan Wan Ming

CHAN WAN MING
 AUTHORIZED PERSON (ARCHITECT)
 18 DECEMBER 2025

* ALL DIMENSIONS ARE IN MILLIMETRES UNLESS OTHERWISE NOTED
 除特別註明外，所有尺寸均以毫米制
 * DO NOT SCALE DRAWING
 圖中尺寸請勿按圖放大或縮小
 * ALL MEASUREMENTS SHOULD BE VERIFIED ON SITE
 所有尺寸請在現場核實
 THE OWNERSHIP OF THE COPYRIGHT OF THIS DRAWING IS RETAINED BY P&T ARCHITECTS LTD. WHOSE CONSENT MUST BE OBTAINED BEFORE ANY USE OR REPRODUCTION OF THE DRAWING OR ANY PART THEREOF CAN BE MADE.
 圖紙內容版權歸巴馬丹拿建築師有限公司所有。
 任何複製或轉載圖紙內容，必須獲得本公司的同意。

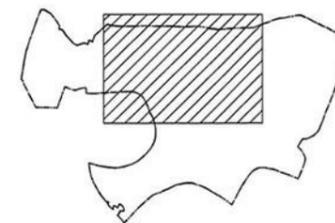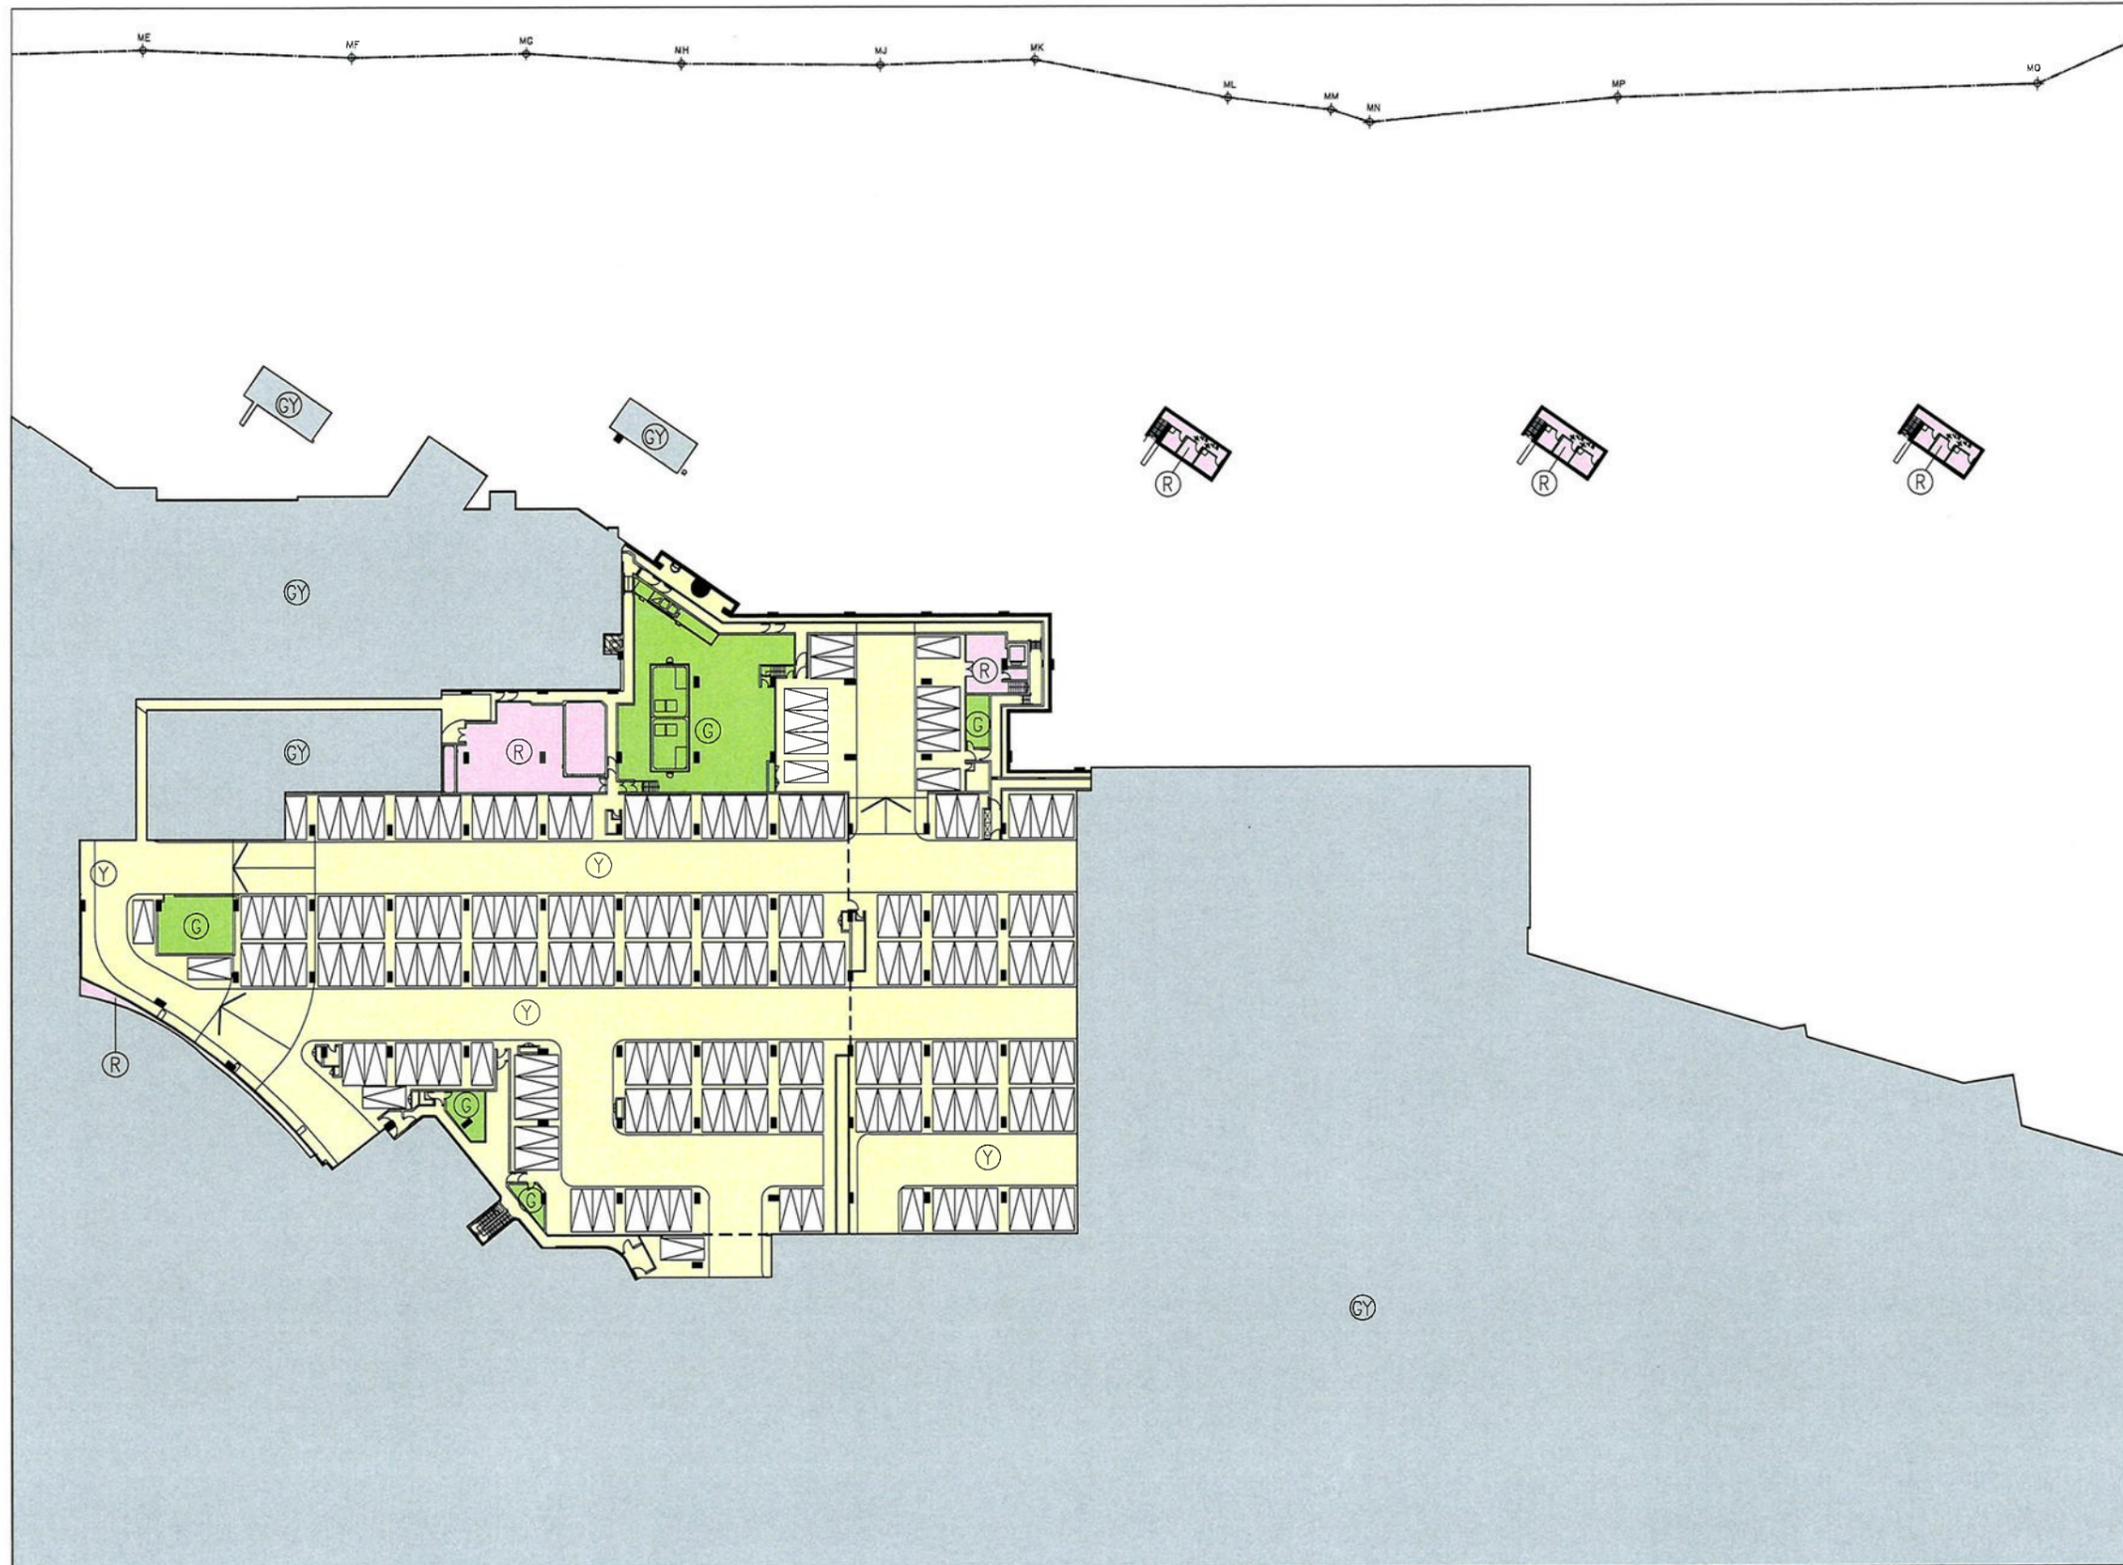

KEY PLAN

COLOUR LEGEND

- GY OTHER PHASE(S)
- G DEVELOPMENT COMMON AREAS AND FACILITIES WITHIN PHASE 2B
- R RESIDENTIAL COMMON AREAS AND FACILITIES WITHIN PHASE 2B
- Y RESIDENTIAL CARPARK COMMON AREAS AND FACILITIES WITHIN PHASE 2B

NUMBER OF RESIDENTIAL CAR PARKING SPACES WITHIN PHASE 2B ON BASEMENT 1 FLOOR : 163

NUMBER / 編號	DATE / 日期	AMENDMENT / 更改
D	18/12/2025	5TH ISSUE
C	08/12/2025	4TH ISSUE
B	20/11/2025	3RD ISSUE
A	20/10/2025	2ND ISSUE
-	18/07/2025	1ST ISSUE



P&T Architects Limited
巴馬丹拿建築師有限公司
 www.p-t-group.com T: 852-2575 6575

PROJECT / 工程項目
 SAI SHA DEVELOPMENT
 8 HOI YING ROAD, TAI PO,
 NEW TERRITORIES, HONG KONG
 SITE B - T.P.T.L. 253 RP

DRAWING / 圖名
 PHASE 2B SUB - DMC PLAN
 BASEMENT 1 FLOOR

SCALE / 比例	JOB NUMBER / 工程編號	
1 : 800 A3	5552B	
DATE / 日期	DRAWING NUMBER / 圖號	
JUN 2022	DMC-2B-01-1	
- A B C D		
DESIGNED / 設計	CHECKED / 審核	APPROVED / 審定


I HEREBY CERTIFY THE ACCURACY OF THIS PLAN

Chan Wan Ming

CHAN WAN MING
AUTHORIZED PERSON (ARCHITECT)

18 DECEMBER 2025

* ALL DIMENSIONS ARE IN MILLIMETRES UNLESS OTHERWISE NOTED
 除特別註明外, 所有尺寸均以毫米計
 * DO NOT SCALE DRAWING
 圖中所有標註尺寸均為準, 不得量度
 * ALL MEASUREMENTS SHOULD BE VERIFIED ON SITE
 實際尺寸須在現場核對
 THE OWNERSHIP OF THE COPYRIGHT OF THIS DRAWING IS RETAINED BY P&T ARCHITECTS LTD. WHOSE CONSENT MUST BE OBTAINED BEFORE ANY USE OR REPRODUCTION OF THE DRAWING OR ANY PART THEREOF CAN BE MADE.
 圖紙內容版權歸巴馬丹拿建築師有限公司所有, 未經該公司書面同意, 不得複製或轉載此圖紙內容, 否則本公司保留法律權利。

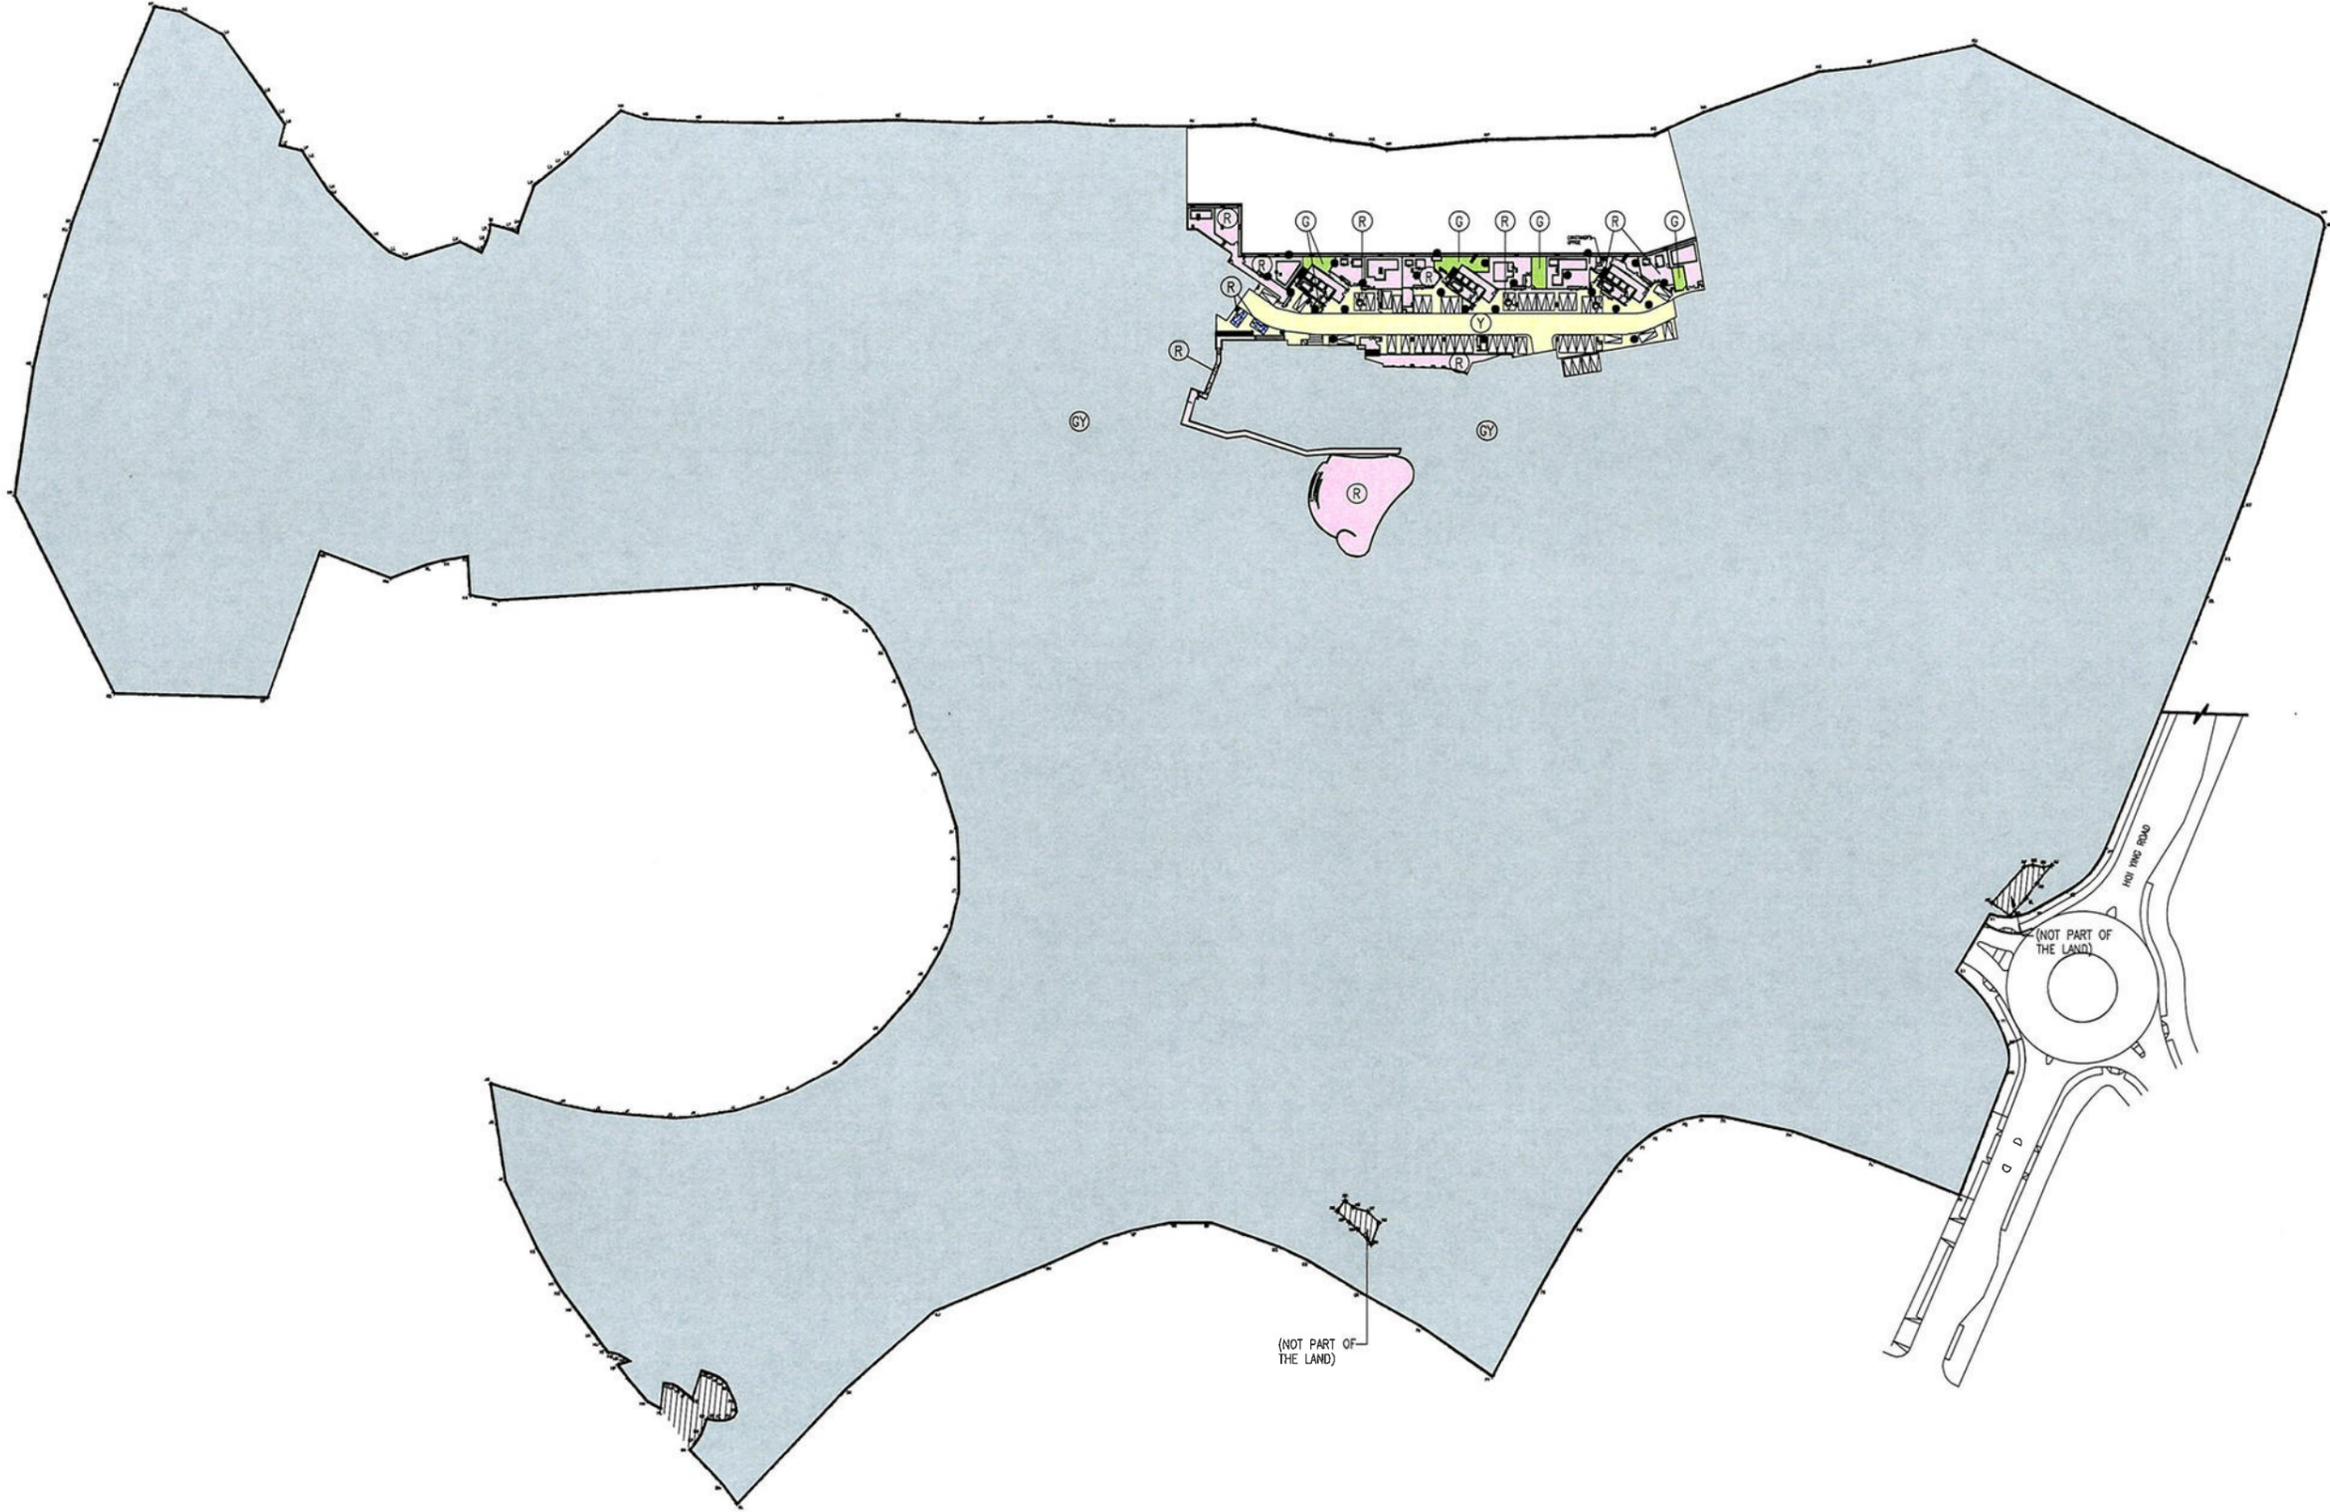

- COLOUR LEGEND**
- GY OTHER PHASE(S)
 - G DEVELOPMENT COMMON AREAS AND FACILITIES WITHIN PHASE 2B
 - R RESIDENTIAL COMMON AREAS AND FACILITIES WITHIN PHASE 2B (RECREATIONAL AREAS AND FACILITIES WITHIN PHASE 2B)
 - R RECREATIONAL AREAS AND FACILITIES CAR PARKING SPACES WITHIN PHASE 2B
 - R RESIDENTIAL COMMON AREAS AND FACILITIES WITHIN PHASE 2B
 - Y RESIDENTIAL CARPARK COMMON AREAS AND FACILITIES WITHIN PHASE 2B

NUMBER OF RESIDENTIAL CAR PARKING SPACES WITHIN PHASE 2B ON LOWER GROUND FLOOR : 41

NUMBER / 號	DATE / 日期	AMENDMENT / 修訂
D	18/12/2025	5TH ISSUE
C	08/12/2025	4TH ISSUE
B	20/11/2025	3RD ISSUE
A	20/10/2025	2ND ISSUE
-	18/07/2025	1ST ISSUE

P&T Architects Limited
巴馬丹拿建築師有限公司
 www.p-t-group.com T: 852-2575 6575

PROJECT / 工程項目
 SAI SHA DEVELOPMENT
 8 HOI YING ROAD, TAI PO,
 NEW TERRITORIES, HONG KONG
 SITE B - T.P.T.L. 253 RP

DRAWING / 圖名
 PHASE 2B SUB - DMC PLAN
 LOWER GROUND FLOOR

SCALE / 比例	JOB NUMBER / 工程編號
1 : 2000 A3	5552B
DATE / 日期	DRAWING NUMBER / 圖號
JUN 2022	DMC-2B-02
- A B C D	



DESIGNED / 設計	CHECKED / 審核	APPROVED / 審定

I HEREBY CERTIFY THE ACCURACY OF THIS PLAN

Chan Wan Ming

CHAN WAN MING
AUTHORIZED PERSON (ARCHITECT)
 18 DECEMBER 2025

* ALL DIMENSIONS ARE IN MILLIMETRES UNLESS OTHERWISE NOTED
 除特別註明外,所有尺寸均以毫米計
 * DO NOT SCALE DRAWING
 圖中切勿用尺量取尺寸為準,不應量取
 * ALL MEASUREMENTS SHOULD BE VERIFIED ON SITE
 圖紙尺寸須在現場實地校核
 THE OWNERSHIP OF THE COPYRIGHT OF THIS DRAWING IS RETAINED BY P&T ARCHITECTS LTD. WHOSE CONSENT MUST BE OBTAINED BEFORE ANY USE OR REPRODUCTION OF THE DRAWING OR ANY PART THEREOF CAN BE MADE.
 圖紙之版權歸巴馬丹拿建築師有限公司所有,未經本公司同意,不得複製或重印圖紙內容,必須獲本公司同意。

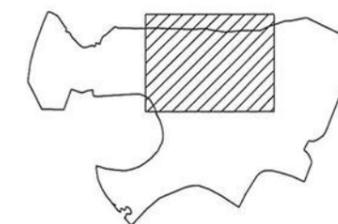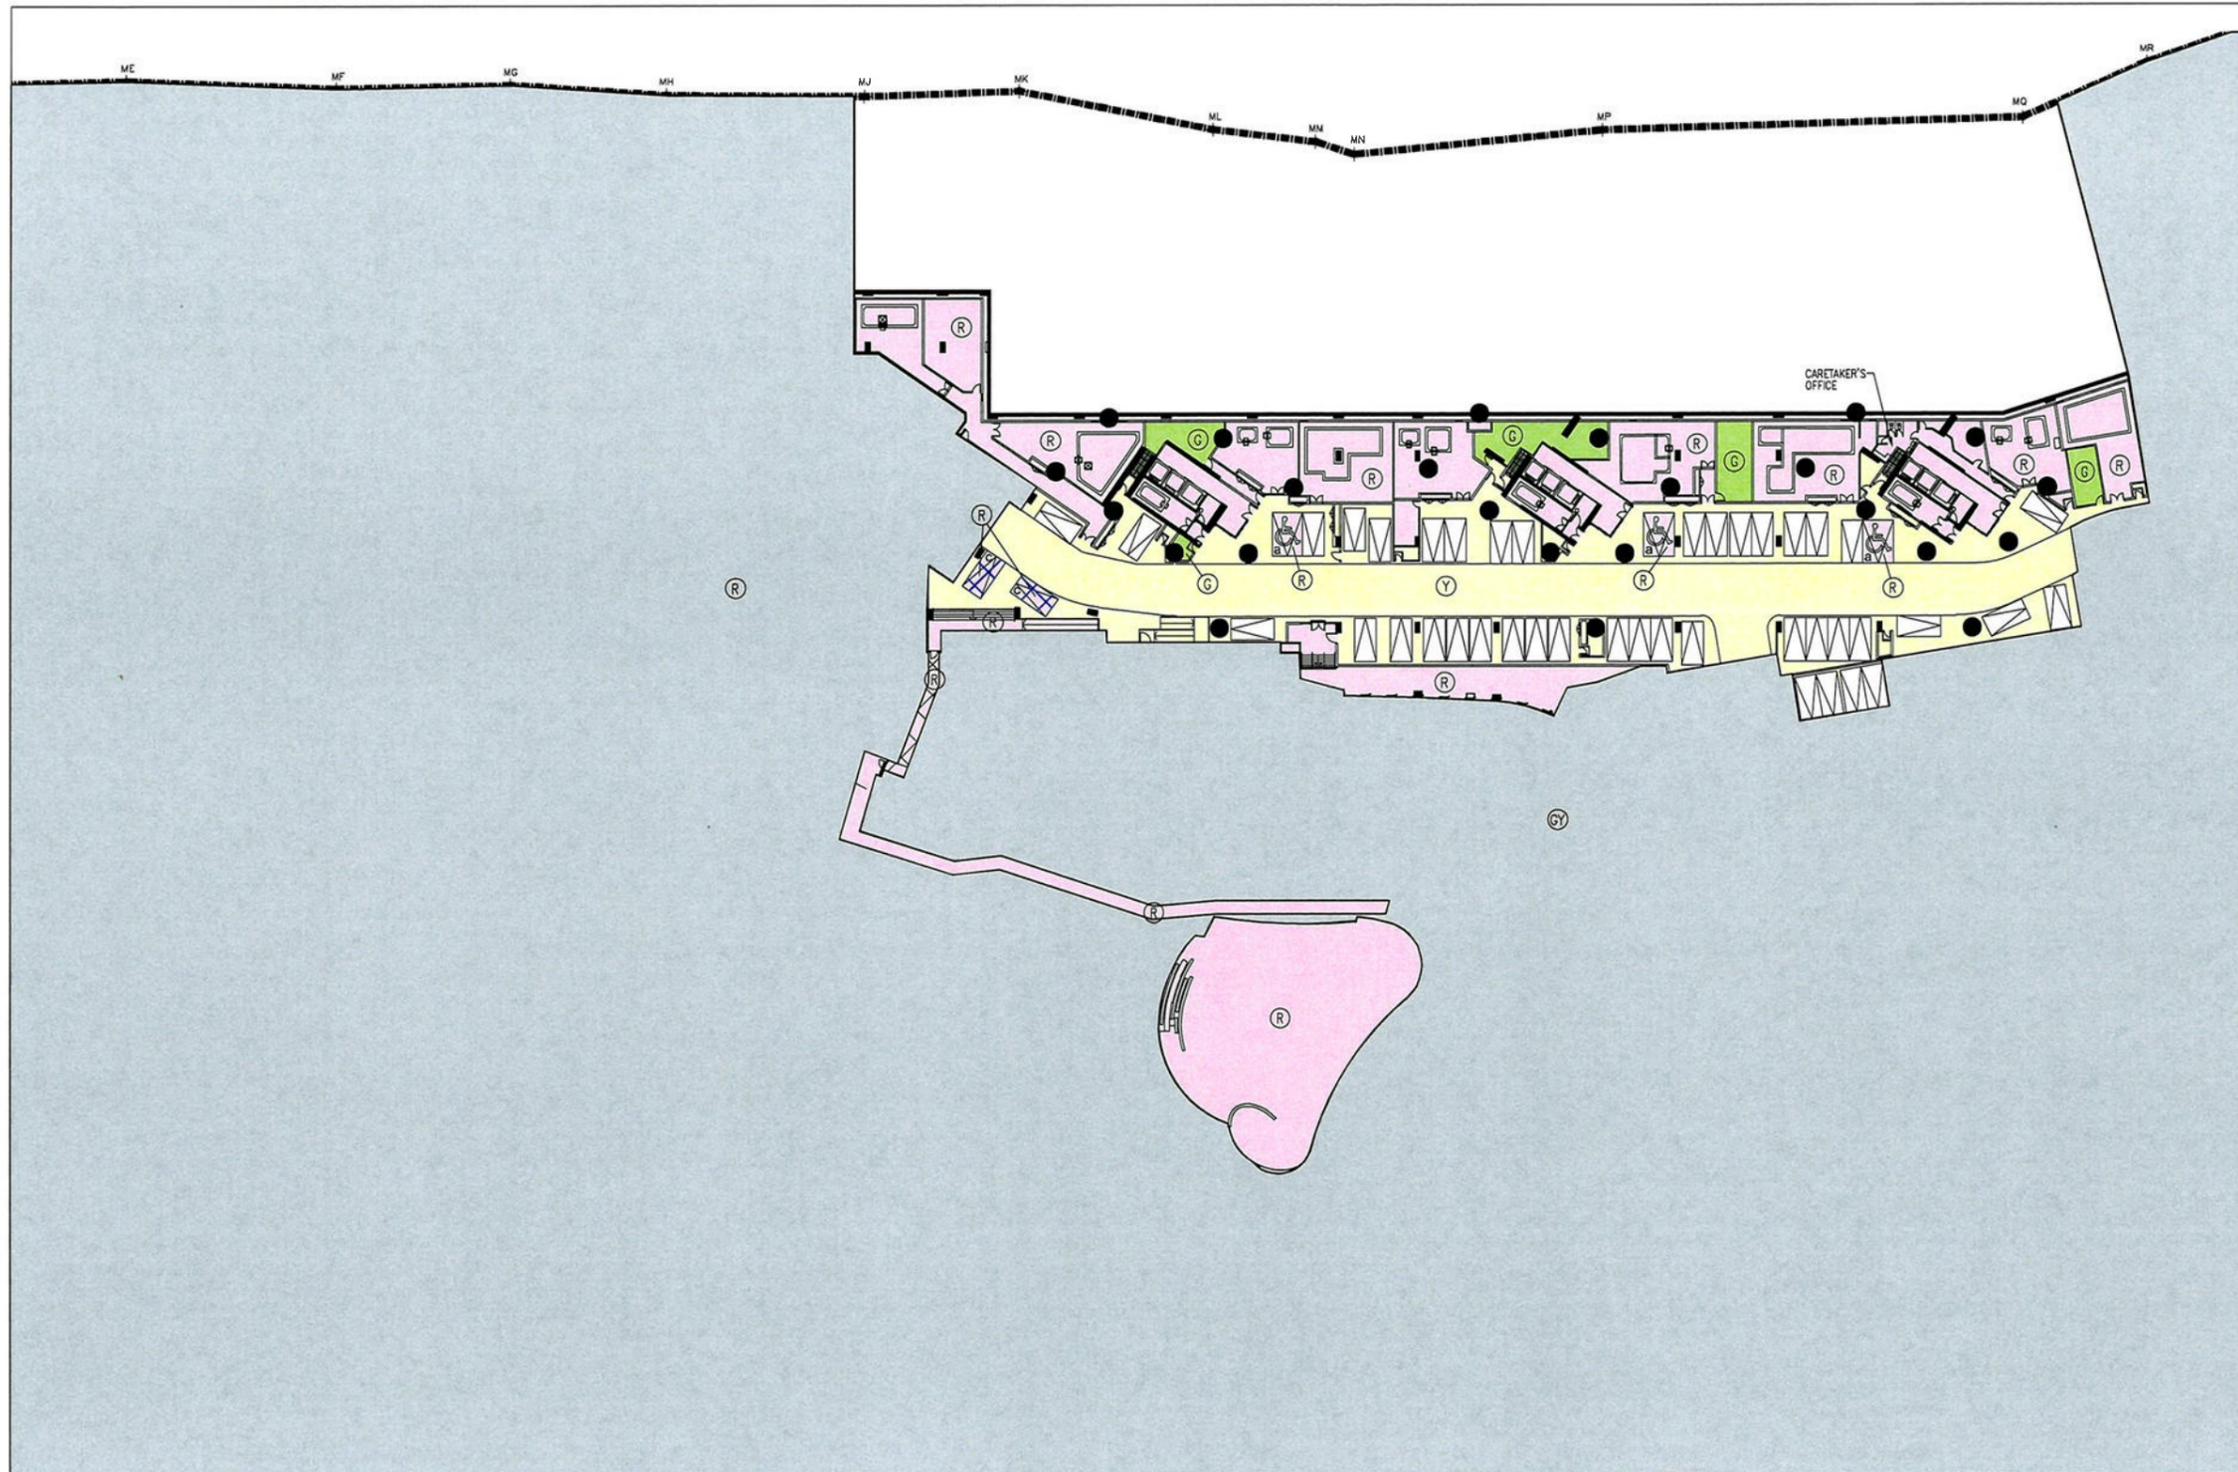

KEY PLAN

COLOUR LEGEND

- GY OTHER PHASE(S)
- G DEVELOPMENT COMMON AREAS AND FACILITIES WITHIN PHASE 2B
- R RESIDENTIAL COMMON AREAS AND FACILITIES WITHIN PHASE 2B (RECREATIONAL AREAS AND FACILITIES WITHIN PHASE 2B)
- R RECREATIONAL AREAS AND FACILITIES CAR PARKING SPACES WITHIN PHASE 2B
- R RESIDENTIAL COMMON AREAS AND FACILITIES WITHIN PHASE 2B
- Y RESIDENTIAL CARPARK COMMON AREAS AND FACILITIES WITHIN PHASE 2B

NUMBER OF RESIDENTIAL CAR PARKING SPACES WITHIN PHASE 2B ON LOWER GROUND FLOOR : 41

NUMBER / 號	DATE / 日期	REVISION / 修訂
D	18/12/2025	5TH ISSUE
C	08/12/2025	4TH ISSUE
B	20/11/2025	3RD ISSUE
A	20/10/2025	2ND ISSUE
-	18/07/2025	1ST ISSUE



PROJECT / 工程項目
 SAI SHA DEVELOPMENT
 8 HOI YING ROAD, TAI PO,
 NEW TERRITORIES, HONG KONG
 SITE B - T.P.T.L. 253 RP

DRAWING / 圖名
 PHASE 2B SUB - DMC PLAN
 LOWER GROUND FLOOR

SCALE / 比例	JOB NUMBER / 工程編號
1 : 800 A3	5552B
DATE / 日期	DRAWING NUMBER / 圖號
JUN 2022	DMC-2B-02-1

DESIGNED / 設計	CHECKED / 審核	APPROVED / 審定
- A B C D		

I HEREBY CERTIFY THE ACCURACY OF THIS PLAN

Chan Wan Ming

CHAN WAN MING
 AUTHORIZED PERSON (ARCHITECT)


18 DECEMBER 2025

- LEGEND :
- R ACCESSIBLE RESIDENTIAL CAR PARKING SPACES WITHIN PHASE 2B
 - R RECREATIONAL AREAS AND FACILITIES CAR PARKING SPACES WITHIN PHASE 2B

* ALL DIMENSIONS ARE IN MILLIMETRES UNLESS OTHERWISE NOTED
 除特別註明外, 所有尺寸均以毫米制
 * DO NOT SCALE DRAWING
 圖中尺寸均無標註者, 不得量度
 * ALL MEASUREMENTS SHOULD BE VERIFIED ON SITE
 最終尺寸須在現場核對準確
 THE OWNERSHIP OF THE COPYRIGHT OF THIS DRAWING IS RETAINED BY P&T ARCHITECTS LTD. WHOSE CONSENT MUST BE OBTAINED BEFORE ANY USE OR REPRODUCTION OF THE DRAWING OR ANY PART THEREOF CAN BE MADE.
 圖紙內所有版權均為巴馬丹拿建築師有限公司所有。
 未經該建築師事務所同意, 不得複製或轉載此圖紙內容。

COLOUR LEGEND

- GY OTHER PHASE(S)
- R RESIDENTIAL COMMON AREAS AND FACILITIES WITHIN PHASE 2B
- COVERED WALKWAY (RED HATCHED INDIGO)
- COVERED LANDSCAPED AREAS (RED HATCHED BROWN)

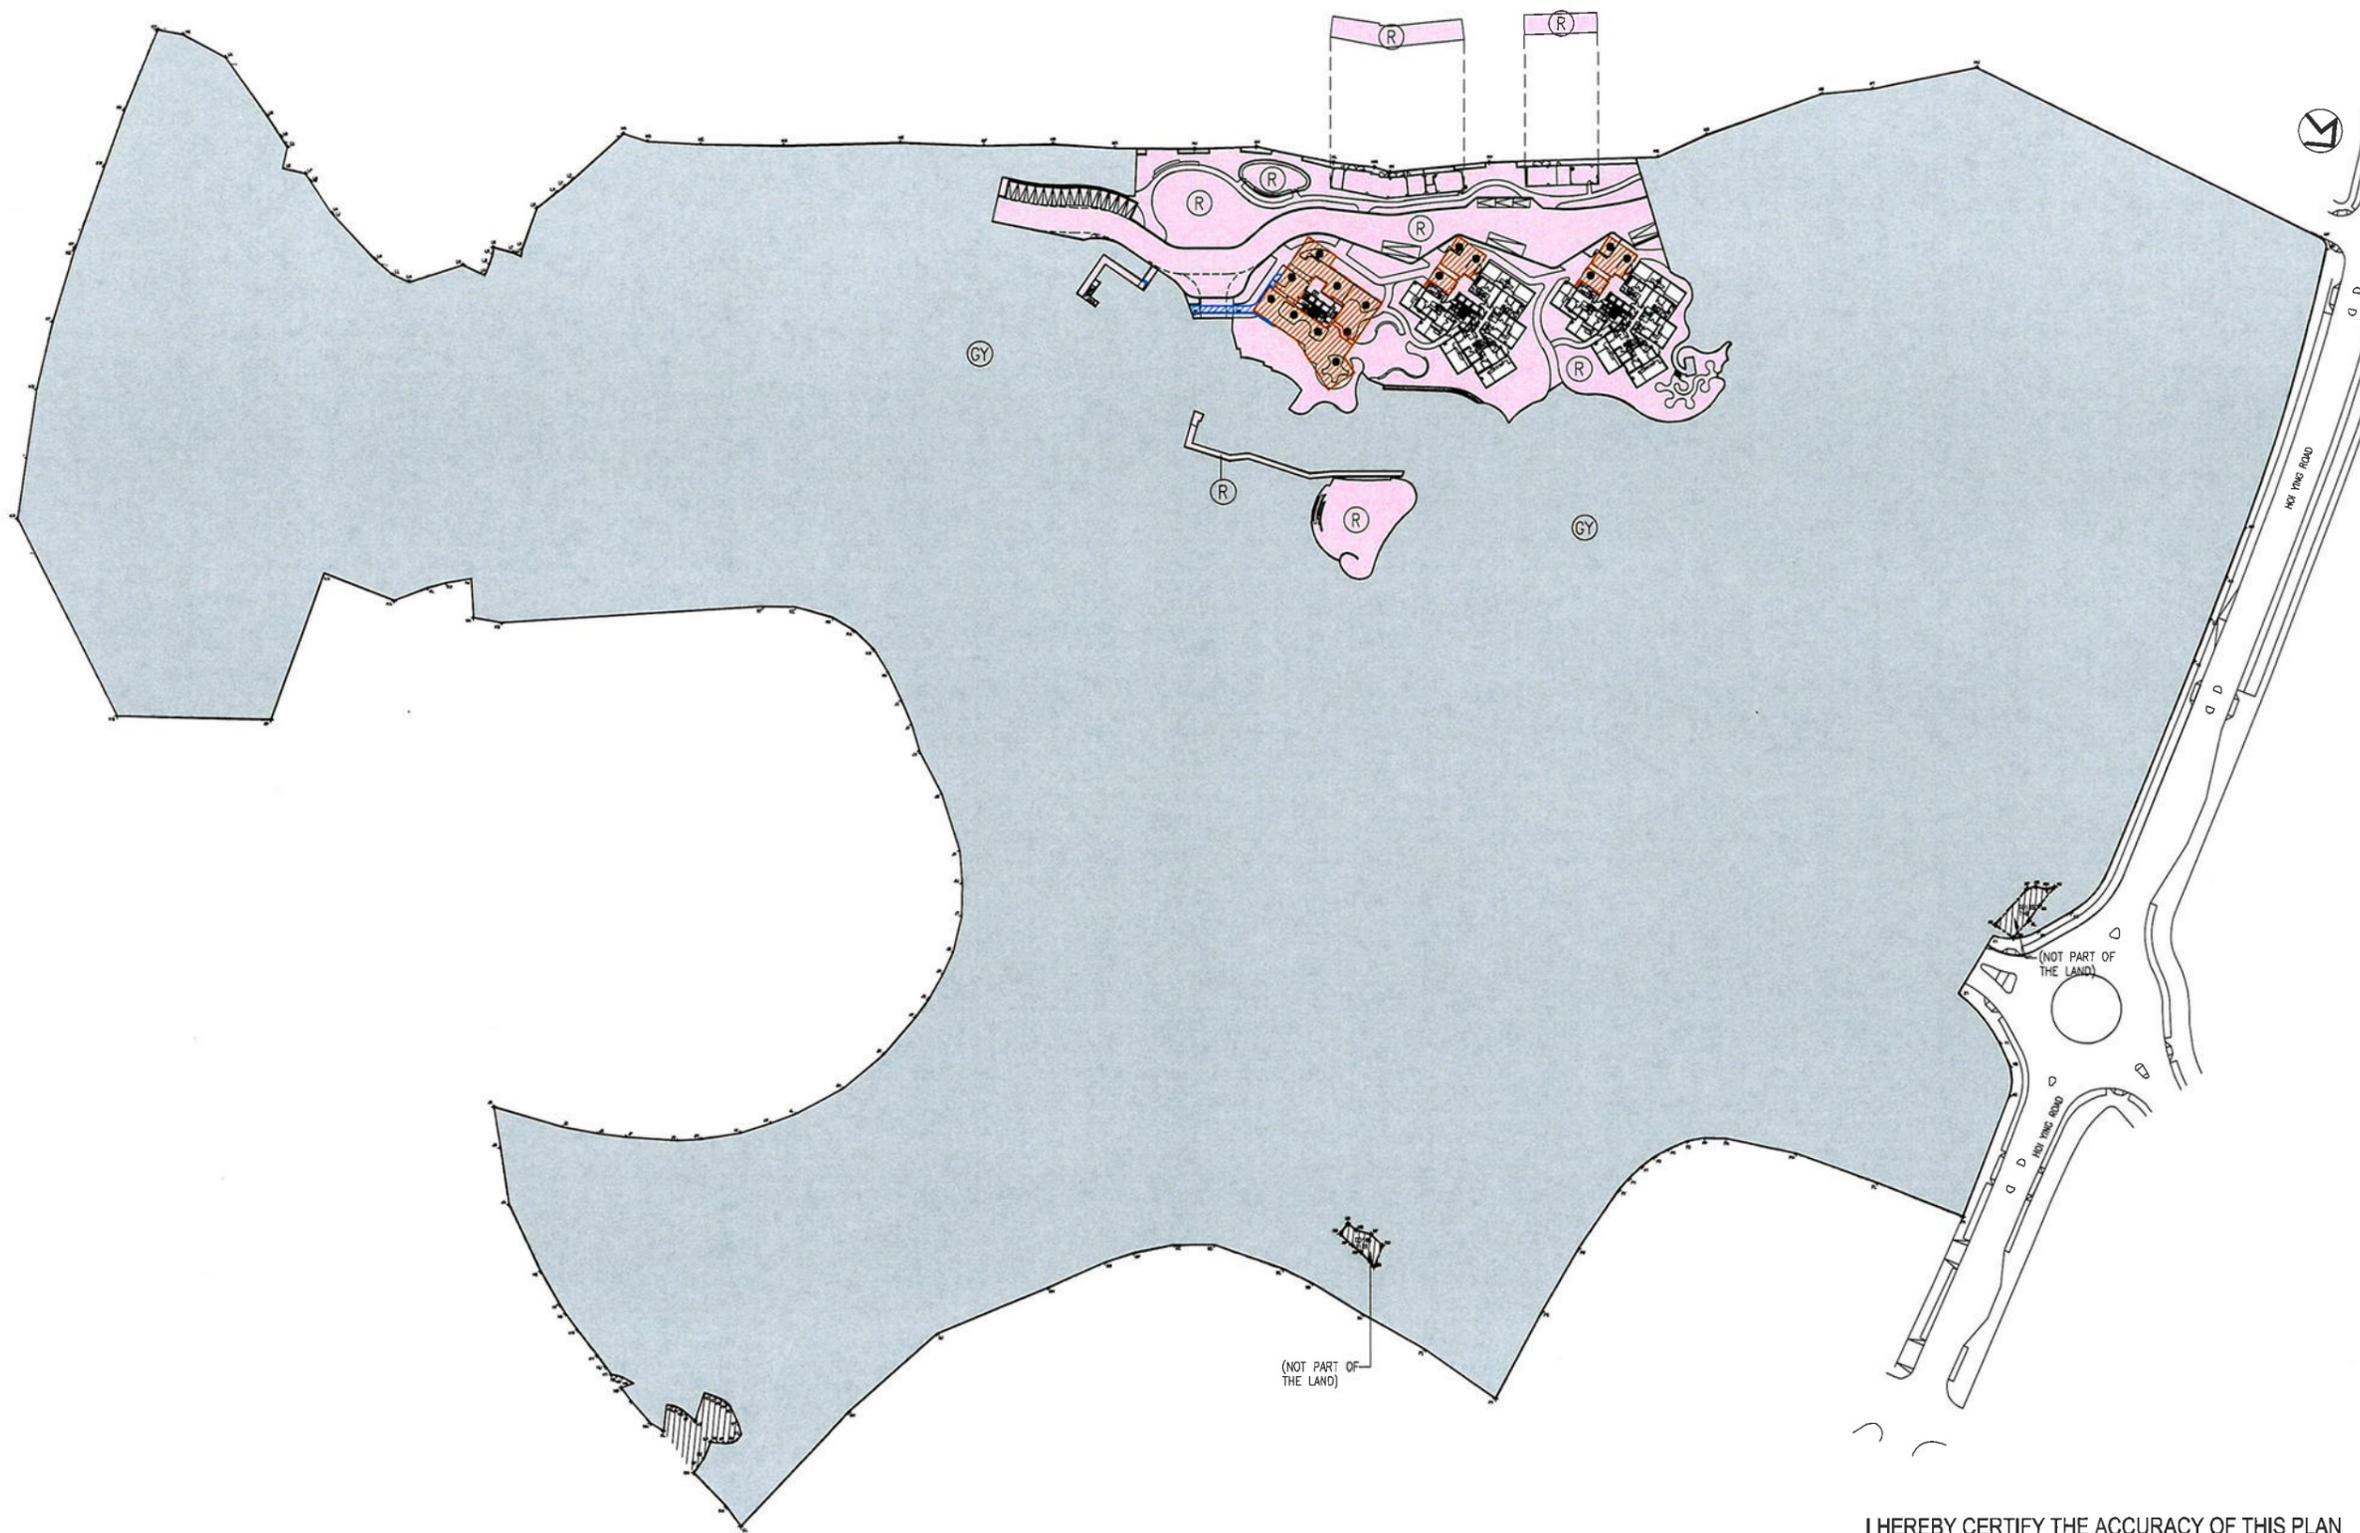

NUMBER / 版次	DATE / 日期	REVISION / 备注
D	18/12/2025	5TH ISSUE
C	08/12/2025	4TH ISSUE
B	20/11/2025	3RD ISSUE
A	20/10/2025	2ND ISSUE
-	18/07/2025	1ST ISSUE



PROJECT / 工程項目
 SAI SHA DEVELOPMENT
 8 HOI YING ROAD, TAI PO,
 NEW TERRITORIES, HONG KONG
 SITE B - T.P.T.L. 253 RP

DRAWING / 圖名
 PHASE 2B SUB- DMC PLAN
 G1 FLOOR

SCALE / 比例	JOB NUMBER / 工程編號
1 : 2000 A3	5552B
DATE / 日期	DRAWING NUMBER / 圖號
JUN 2022	DMC-2B-03

DESIGNED / 設計	CHECKED / 審核	APPROVED / 審定



I HEREBY CERTIFY THE ACCURACY OF THIS PLAN

Chan Wan Ming

CHAN WAN MING
 AUTHORIZED PERSON (ARCHITECT)

18 DECEMBER 2025

* ALL DIMENSIONS ARE IN MILLIMETRES UNLESS OTHERWISE NOTED
 除特別註明外, 所有尺寸均以毫米計
 * DO NOT SCALE DRAWING
 圖中尺寸不得按圖紙放大或縮小
 * ALL MEASUREMENTS SHOULD BE VERIFIED ON SITE
 最終尺寸須在現場實地校核
 THE OWNERSHIP OF THE COPYRIGHT OF THIS DRAWING IS RETAINED BY
 P&T ARCHITECTS LTD. WHOSE CONSENT MUST BE OBTAINED BEFORE ANY USE
 OR REPRODUCTION OF THE DRAWING OR ANY PART THEREOF CAN BE MADE.
 圖紙內容版權歸巴馬丹拿建築師有限公司所有。
 未經該公司書面同意, 不得複製或將圖紙內容用於任何用途。

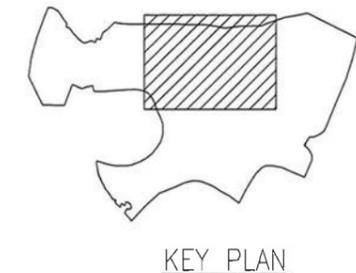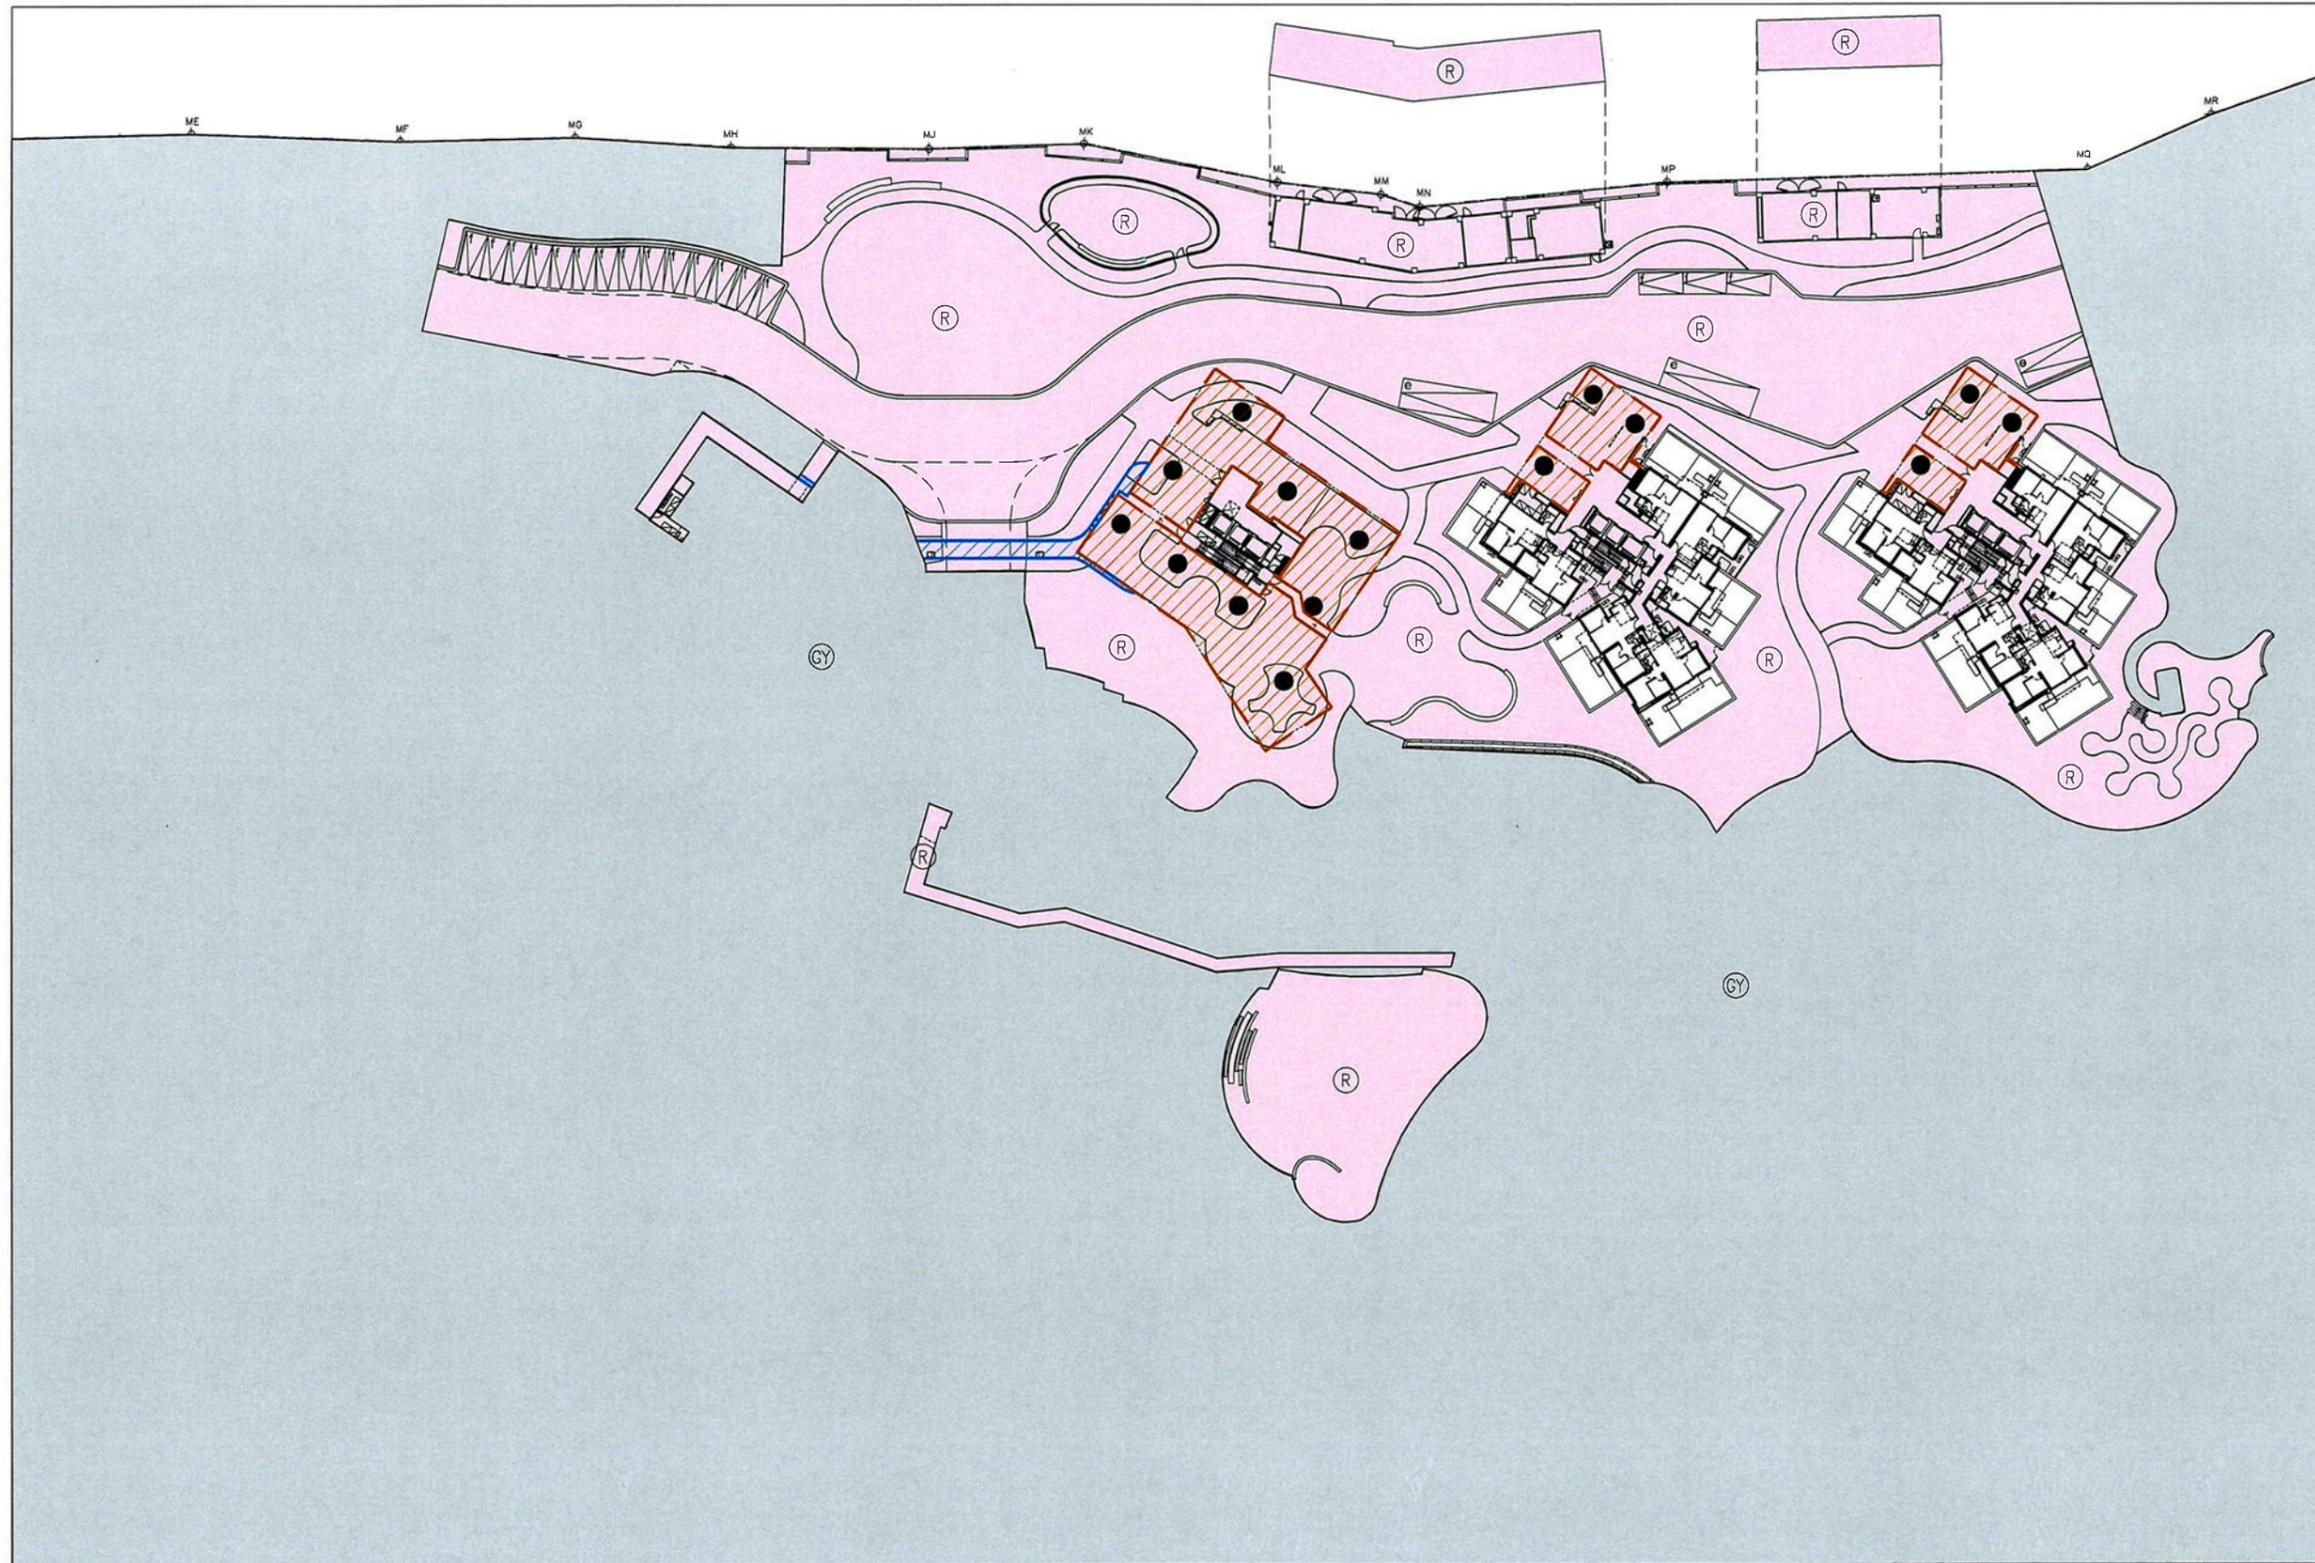

- COLOUR LEGEND**
- GY OTHER PHASE(S)
 - R RESIDENTIAL COMMON AREAS AND FACILITIES WITHIN PHASE 2B
 - COVERED WALKWAY (RED HATCHED INDIGO)
 - COVERED LANDSCAPED AREAS (RED HATCHED BROWN)

NUMBER / 號	DATE / 日期	REVISION / 修改
D	18/12/2025	5TH ISSUE
C	08/12/2025	4TH ISSUE
B	20/11/2025	3RD ISSUE
A	20/10/2025	2ND ISSUE
-	18/07/2025	1ST ISSUE

P&T Architects Limited
 巴馬丹拿建築師有限公司
 www.p-t-group.com T: 852-2575 6575

PROJECT / 工程項目
 SAI SHA DEVELOPMENT
 8 HOI YING ROAD, TAI PO,
 NEW TERRITORIES, HONG KONG
 SITE B - T.P.T.L. 253 RP

DRAWING / 圖名
 PHASE 2B SUB - DMC PLAN
 G1 FLOOR

SCALE / 比例	JOB NUMBER / 工程編號	
1 : 2000 A3	5552B	
DATE / 日期	DRAWING NUMBER / 圖號	
DEC 2023	DMC-2B-03-1	
- A B C D		
DESIGNED / 設計	CHECKED / 審核	APPROVED / 審定


I HEREBY CERTIFY THE ACCURACY OF THIS PLAN

Chan Wan Ming

CHAN WAN MING
 AUTHORIZED PERSON (ARCHITECT)
 18 DECEMBER 2025

- LEGEND :**
- RESIDENTIAL LOADING AND UNLOADING SPACES WITHIN PHASE 2B (NOT BEING RECREATIONAL AREAS AND FACILITIES LOADING AND UNLOADING SPACE)
 - VISITOR PARKING SPACES WITHIN PHASE 2B (NOT BEING ACCESSIBLE VISITOR PARKING SPACES)

* ALL DIMENSIONS ARE IN MILLIMETRES UNLESS OTHERWISE NOTED
 除特別註明外, 所有尺寸均以毫米計
 * DO NOT SCALE DRAWING
 圖中尺寸不能以圖紙為準, 以圖為準
 * ALL MEASUREMENTS SHOULD BE VERIFIED ON SITE
 最終尺寸須在現場實地核實
 THE OWNERSHIP OF THE COPYRIGHT OF THIS DRAWING IS RETAINED BY P&T ARCHITECTS LTD. WHOSE CONSENT MUST BE OBTAINED BEFORE ANY USE OR REPRODUCTION OF THE DRAWING OR ANY PART THEREOF CAN BE MADE.
 圖紙內容版權歸巴馬丹拿建築師有限公司所有。
 任何複製此圖紙內容, 必須先獲本公司同意。

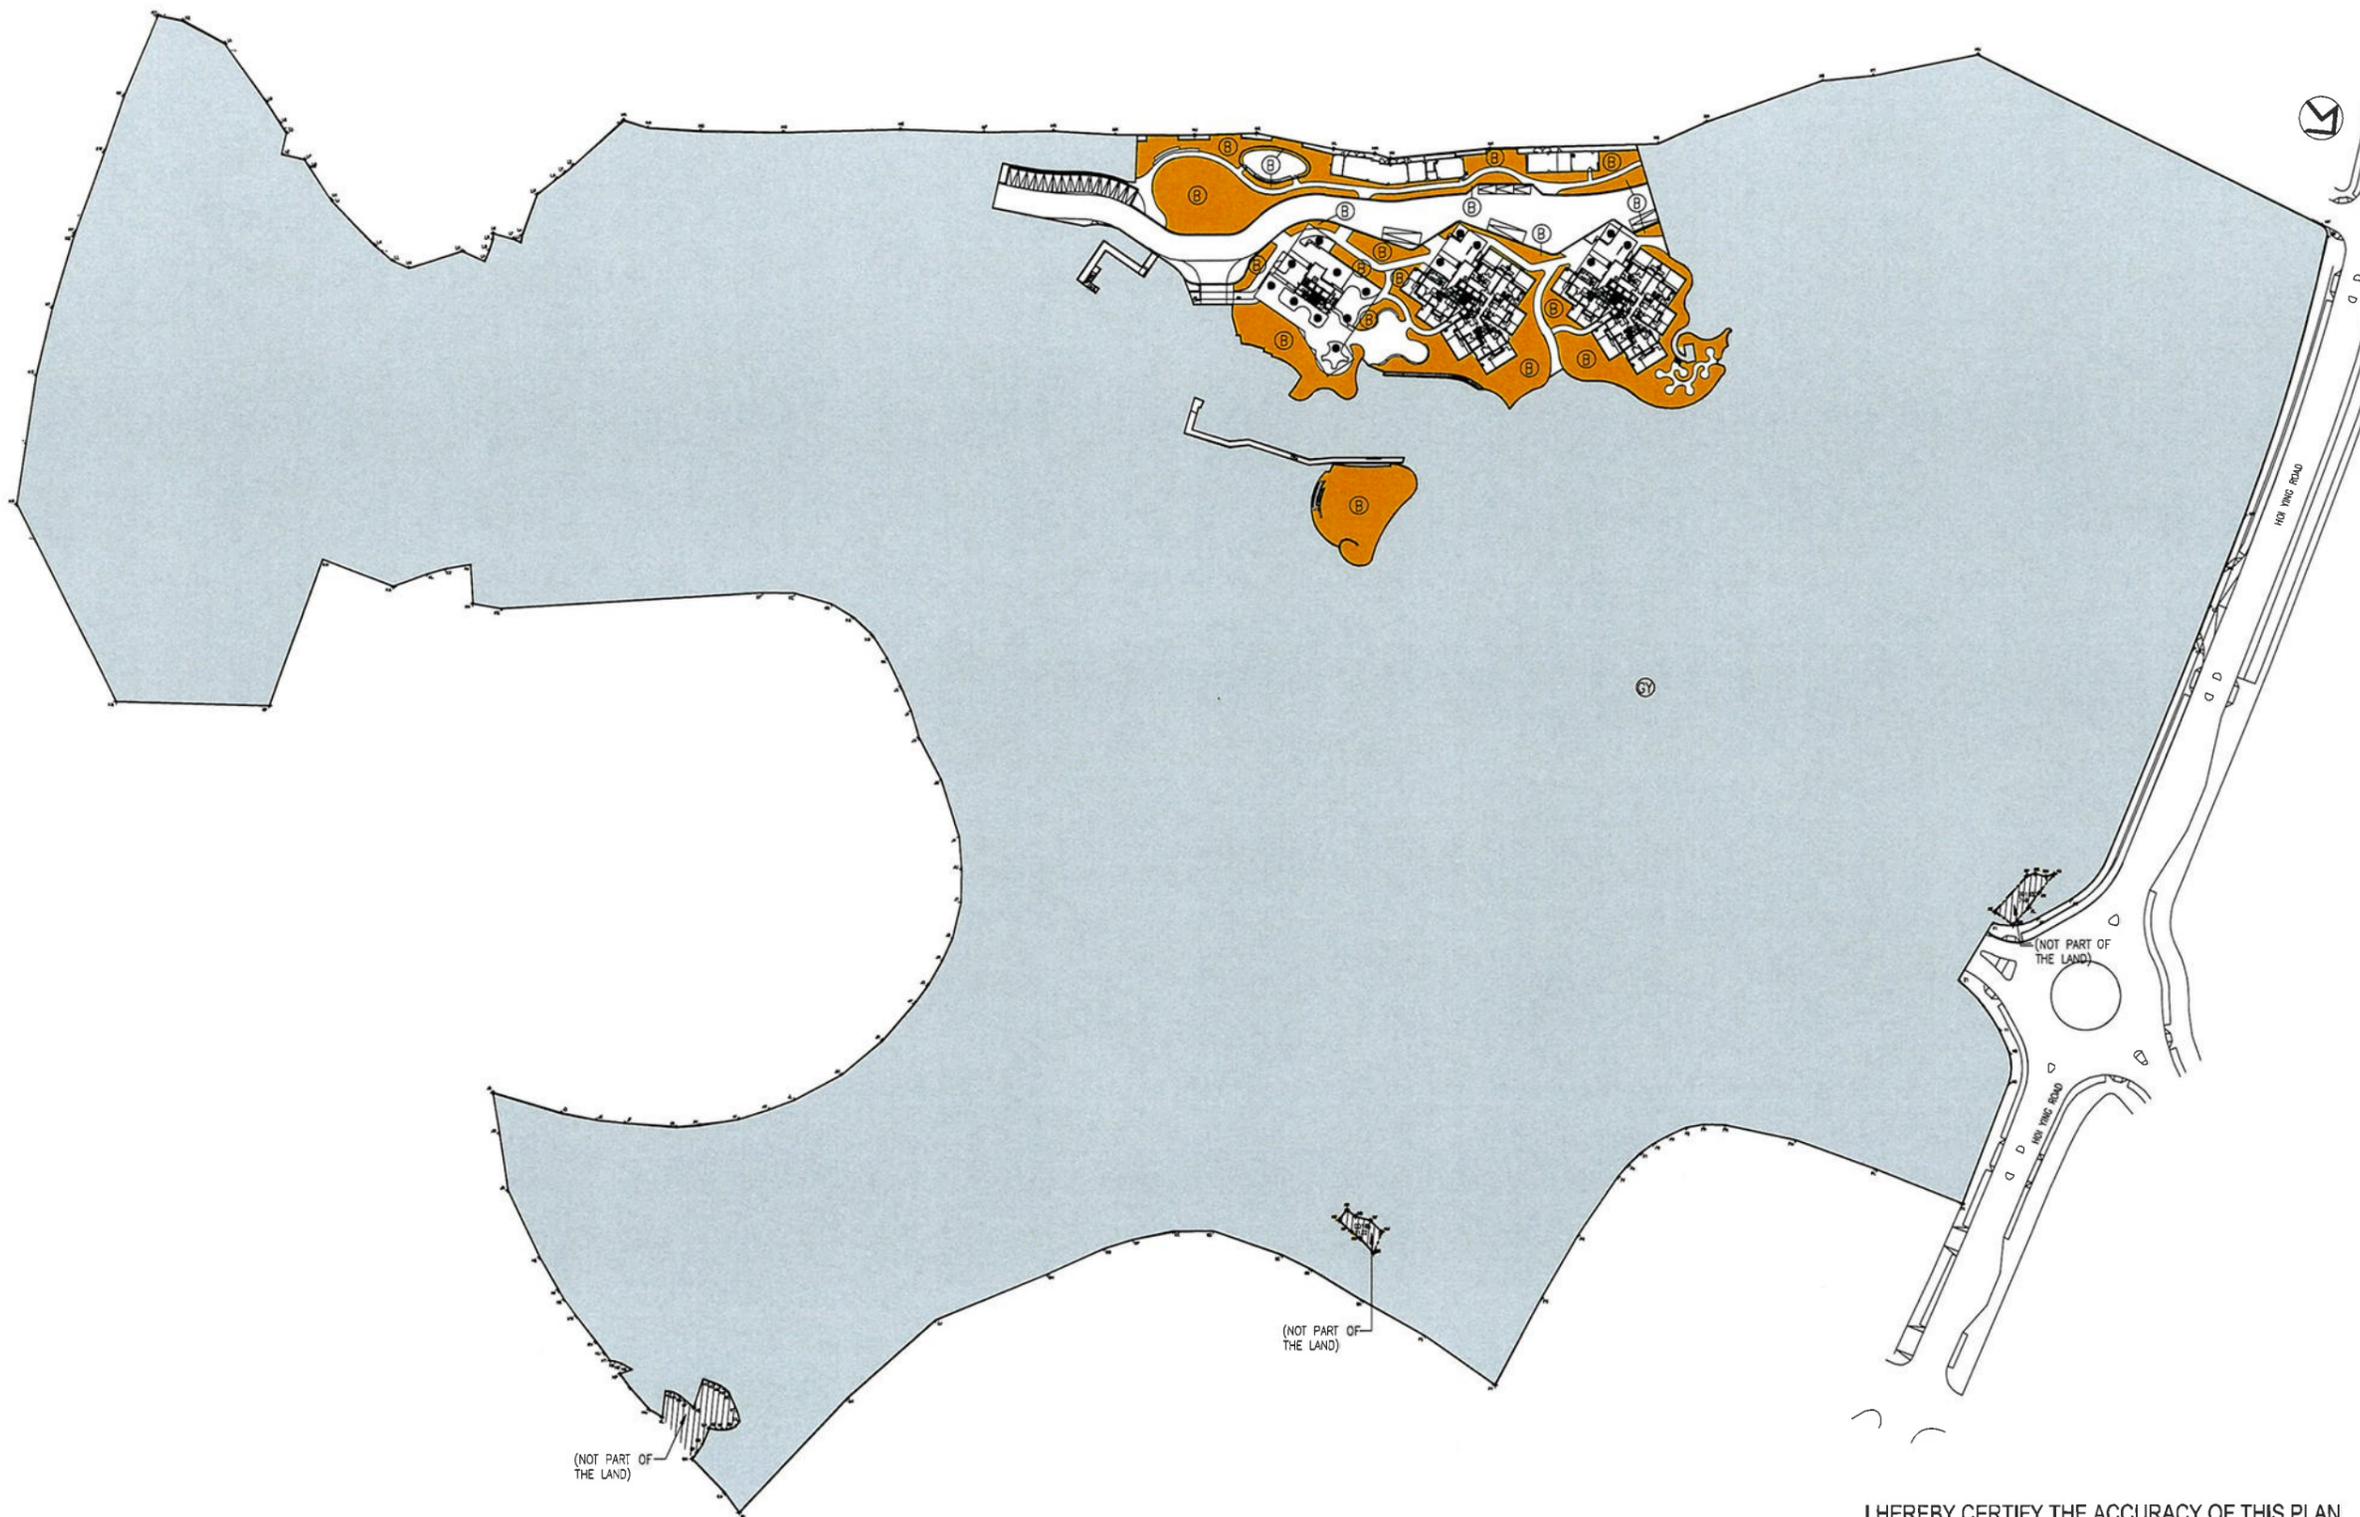

COLOUR LEGEND

- GY OTHER PHASE(S)
- B GREENERY AREAS WITH COMMON ACCESS WITHIN PHASE 2B (4,093m²)

NUMBER / 版次	DATE / 日期	AMENDMENT / 备注
D	18/12/2025	5TH ISSUE
C	08/12/2025	4TH ISSUE
B	20/11/2025	3RD ISSUE
A	20/10/2025	2ND ISSUE
-	18/07/2025	1ST ISSUE

P&T Architects Limited
巴馬丹拿建築師有限公司
 www.p-t-group.com T: 852-2575 6575

PROJECT / 工程項目
 SAI SHA DEVELOPMENT
 8 HOI YING ROAD, TAI PO,
 NEW TERRITORIES, HONG KONG
 SITE B - T.P.T.L. 253 RP

DRAWING / 圖名
 PHASE 2B SUB - DMC PLAN
 GREENERY AREAS AT G1 FLOOR

SCALE / 比例	JOB NUMBER / 工程編號
1 : 2000 A3	5552B
DATE / 日期	DRAWING NUMBER / 圖號
JUN 2022	DMC-2B-301
- A B C D	



DESIGNED / 設計	CHECKED / 審核	APPROVED / 審定

I HEREBY CERTIFY THE ACCURACY OF THIS PLAN

Chan Wan Ming

CHAN WAN MING
AUTHORIZED PERSON (ARCHITECT)
 18 DECEMBER 2025

* ALL DIMENSIONS ARE IN MILLIMETRES UNLESS OTHERWISE NOTED
 除特別註明外，所有尺寸均以毫米計
 * DO NOT SCALE DRAWING
 圖中所有尺寸均為原尺寸，不得量度
 * ALL MEASUREMENTS SHOULD BE VERIFIED ON SITE
 所有尺寸均應在現場實地核對
 THE OWNERSHIP OF THE COPYRIGHT OF THIS DRAWING IS RETAINED BY P&T ARCHITECTS LTD, WHOSE CONSENT MUST BE OBTAINED BEFORE ANY USE OR REPRODUCTION OF THE DRAWING OR ANY PART THEREOF CAN BE MADE.
 圖紙內容版權歸巴馬丹拿建築師有限公司所有，未經該公司同意，不得複製或重印圖紙內容。

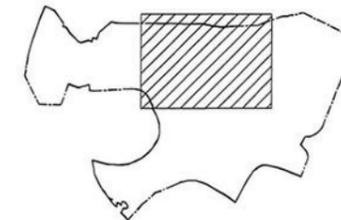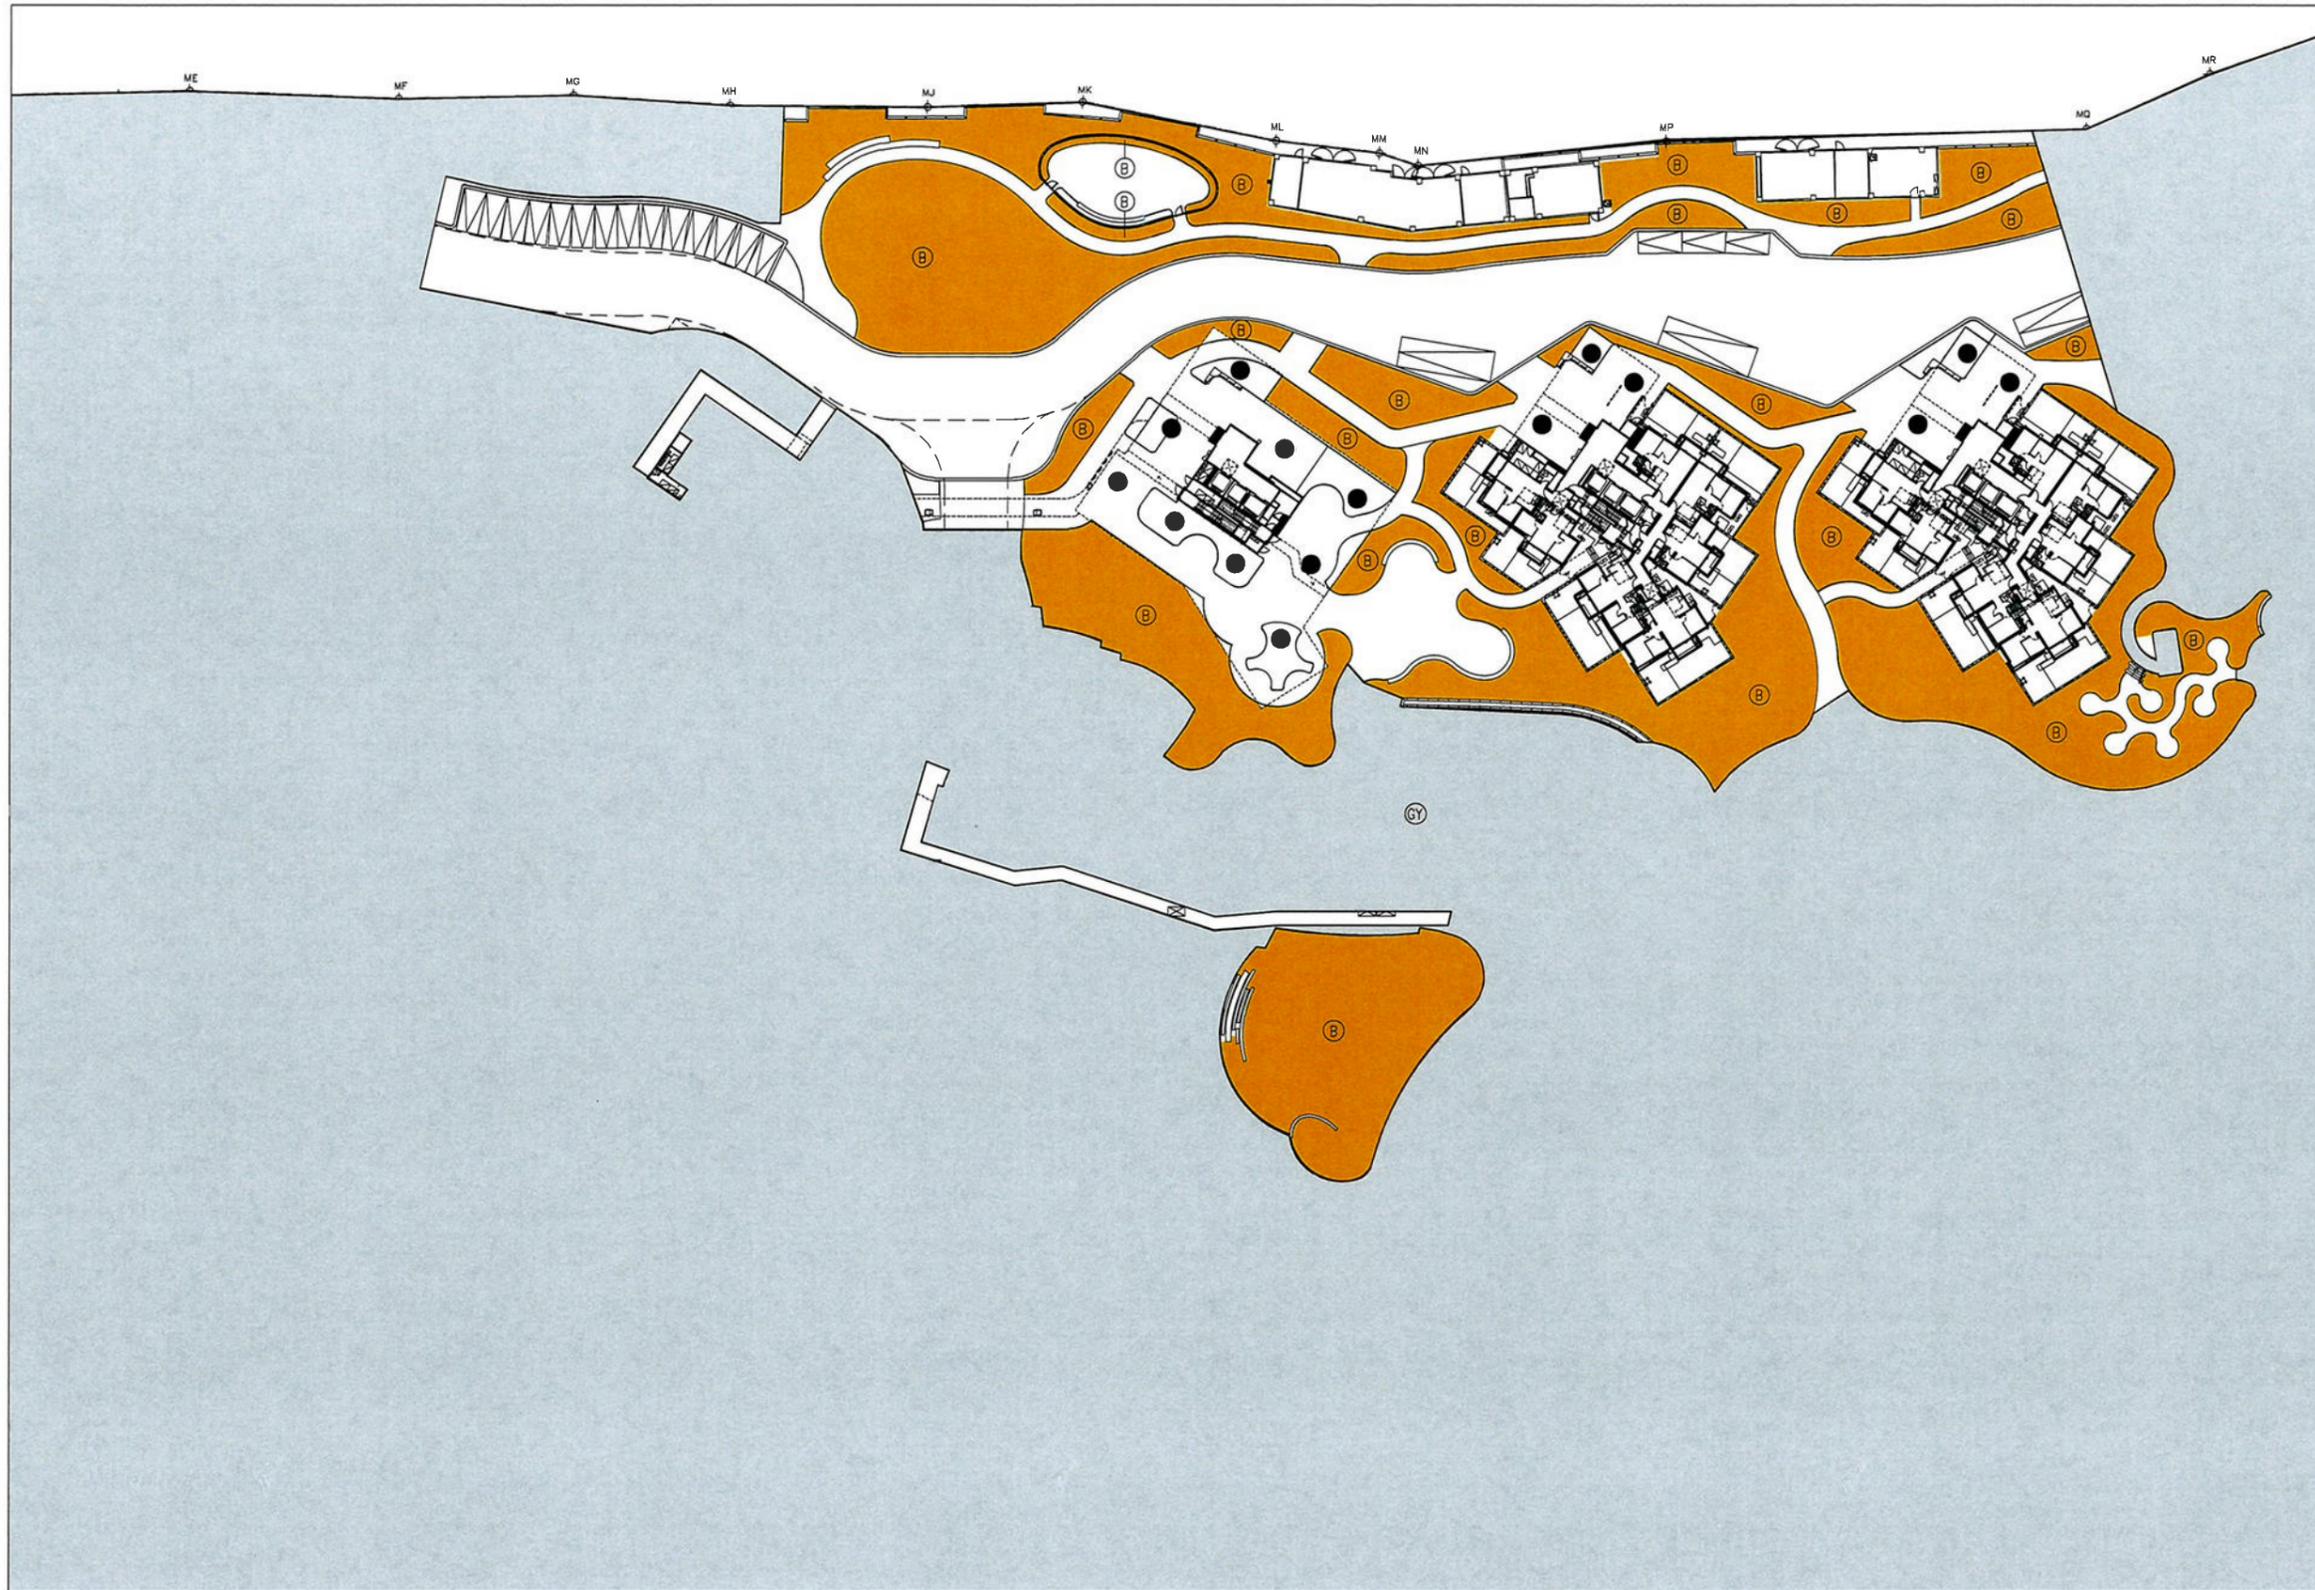

KEY PLAN

COLOUR LEGEND

- GY OTHER PHASE(S)
- B GREENERY AREAS WITH COMMON ACCESS WITHIN PHASE 2B (4,093m²)

NUMBER / 號	DATE / 日期	AMENDMENT / 修訂
D	18/12/2025	5TH ISSUE
C	08/12/2025	4TH ISSUE
B	20/11/2025	3RD ISSUE
A	20/10/2025	2ND ISSUE
-	18/07/2025	1ST ISSUE

PAT Architects Limited
巴馬丹拿建築師有限公司
 www.p-t-group.com T: 852-2575 6575

PROJECT / 工程項目
 SAI SHA DEVELOPMENT
 8 HOI YING ROAD, TAI PO,
 NEW TERRITORIES, HONG KONG
 SITE B - T.P.T.L. 253 RP

DRAWING / 圖名
 PHASE 2B SUB - DMC PLAN
 GREENERY AREAS AT G1 FLOOR

SCALE / 比例	JOB NUMBER / 工程編號	
1 : 800 A3	5552B	
DATE / 日期	DRAWING NUMBER / 圖號	
JUN 2022	DMC-2B-301-1	
- A B C D		
DESIGNED / 設計	CHECKED / 審核	APPROVED / 審定

I HEREBY CERTIFY THE ACCURACY OF THIS PLAN

Chan Wan Ming

CHAN WAN MING
 AUTHORIZED PERSON (ARCHITECT)
 18 DECEMBER 2025

* ALL DIMENSIONS ARE IN MILLIMETRES UNLESS OTHERWISE NOTED
 除特別註明外, 所有尺寸均以毫米為單位
 * DO NOT SCALE DRAWING
 圖中所有標註尺寸均為準, 不應量取
 * ALL MEASUREMENTS SHOULD BE VERIFIED ON SITE
 所有尺寸均應在現場核對
 THE OWNERSHIP OF THE COPYRIGHT OF THIS DRAWING IS RETAINED BY
 PAT ARCHITECTS LTD, WHOSE CONSENT MUST BE OBTAINED BEFORE ANY USE
 OR REPRODUCTION OF THE DRAWING OR ANY PART THEREOF CAN BE MADE.
 圖紙內容版權歸巴馬丹拿建築師有限公司所有。
 採用或複製此圖紙內容, 必須獲本公司同意。